




# Take off for a solidary neighborhood

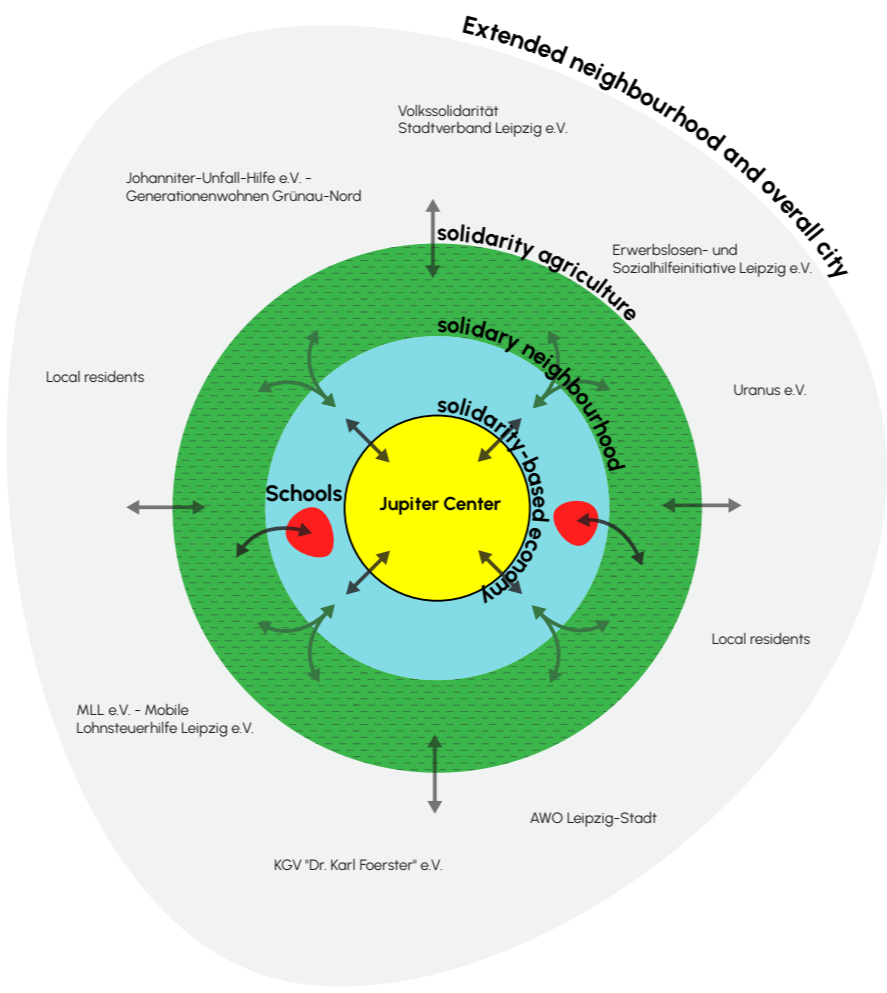

- Solidary neighborhood
- Common good economy
- Solidarity agriculture
- Schools and educational institutions



Local network for a solidary and lively neighborhood

Solidarity-based and local master concept

## Catalyst phase

- |  |   |
|--|---|
| <span style="color: yellow;">●</span> K1 Establishing attractors in the neighborhood | <span style="color: yellow;">●</span> K6 Artistic upgrade                               |
| <span style="color: yellow;">●</span> K2 Implementation of image campaigns           | <span style="color: yellow;">●</span> K7 Establishing community infrastructure          |
| <span style="color: yellow;">●</span> K3 Surface unsealing                           | <span style="color: yellow;">●</span> K8 Establishing traffic-calmed and car-free areas |
| <span style="color: yellow;">●</span> K4 Restructuring of the open space             | <span style="color: yellow;">●</span> K9 Reduction of the area occupied by traffic      |
| <span style="color: yellow;">●</span> K5 Implementation of participation formats     | <span style="color: yellow;">●</span> K10 Support of multimodal mobility                |

Conceptual approach: Solidarity city quarter with urban agriculture

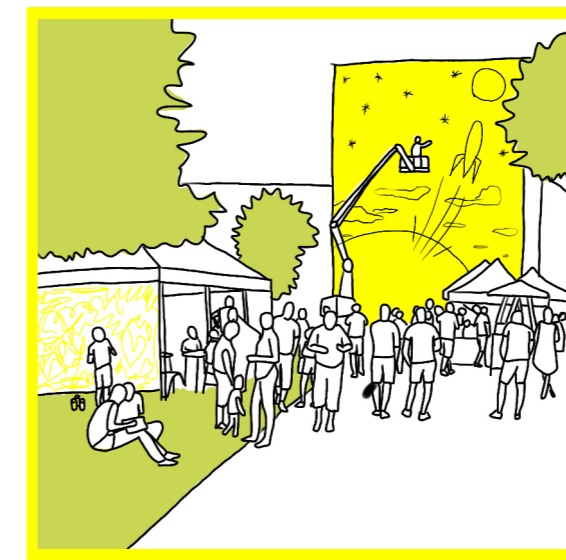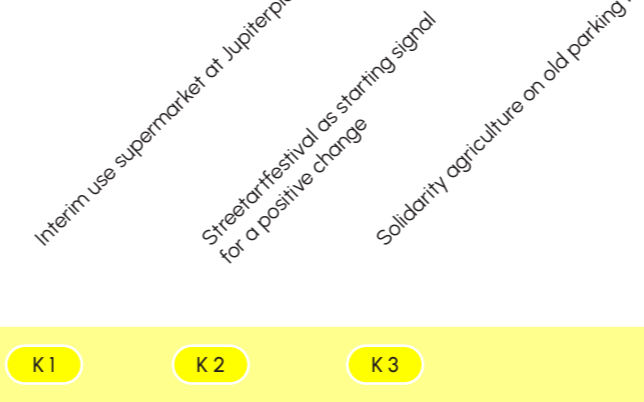


- K4 Solidarity courtyard with private garden zone
- K5 Establish local funding to support young projects in the collaborative economy
- K6 Murals on the fire walls of the apartment blocks

## Establishment phase

- |  |   |
|--|---|
| <span style="color: red;">●</span> E1 Differentiated apartment options for new user groups | <span style="color: red;">●</span> E6 Educational offerings in public spaces  |
| <span style="color: red;">●</span> E2 Adding storeys to buildings                          | <span style="color: red;">●</span> E7 Expansion of the bicycle infrastructure |
| <span style="color: red;">●</span> E3 Urban densification of underused areas               | <span style="color: red;">●</span> E8 Promotion of renewable energies         |
| <span style="color: red;">●</span> E4 Addition of social infrastructures                   | <span style="color: red;">●</span> E9 Open floor plans                        |
| <span style="color: red;">●</span> E5 Create non-commercial offers                         |   |

Conceptual approach: Solidarity city quarter with urban agriculture

- E1 Restructuring of the residential blocks through annexes and floor plan adjustments
- E2 Expansion of the old supermarket and conversion into the library of things

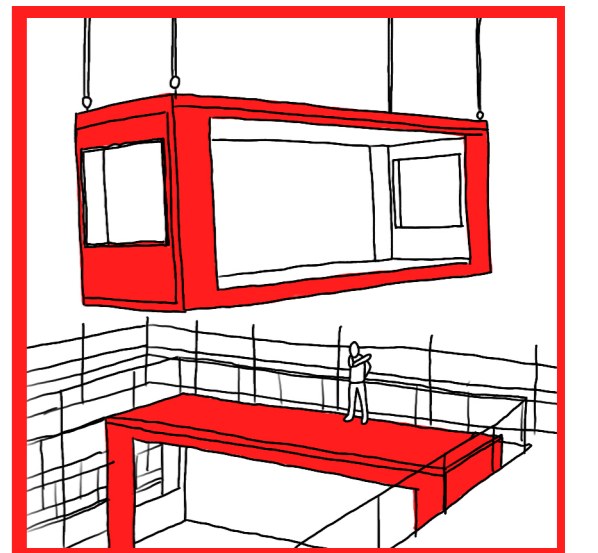

## Resilience phase

- |  |  |  |   |
|--|--|--|---|
| <span style="color: yellow;">●</span> K1 Neighborhood visitors from all over the city      | <span style="color: yellow;">●</span> K6 Varied and individual design                    | <span style="color: red;">●</span> E1 Diverse residents (age and living situation, etc.) | <span style="color: red;">●</span> E6 Education accessible to all residents     |
| <span style="color: yellow;">●</span> K2 More attention and an improved reputation         | <span style="color: yellow;">●</span> K7 More identification with the living environment | <span style="color: red;">●</span> E2 New living space without new sealing               | <span style="color: red;">●</span> E7 Improved accessibility by bike            |
| <span style="color: yellow;">●</span> K3 Pleasant microclimate in the whole quarter        | <span style="color: yellow;">●</span> K8 Lively street spaces with recreational quality  | <span style="color: red;">●</span> E3 Revitalized urban space                            | <span style="color: red;">●</span> E8 Less CO2 emissions and better air quality |
| <span style="color: yellow;">●</span> K4 Well organized urban space with visible addresses | <span style="color: yellow;">●</span> K9 Space for new and diverse uses                  | <span style="color: red;">●</span> E4 Harmonious coexistence in the entire neighborhood  | <span style="color: red;">●</span> E9 Less vacancy                              |
| <span style="color: yellow;">●</span> K5 More acceptance for change                        | <span style="color: yellow;">●</span> K10 Easy and efficient mobility for residents      | <span style="color: red;">●</span> E5 Easy participation in urban life                   |   |


Conceptual approach: Solidarity city quarter with urban agriculture

- RE1 Living space for versatile residents in different life situations
- RK1 Revitalization of the old supermarket and conversion into a library of things
- RE2 Reduce CO2 emissions through building renovation and free balconies for residents and city-wide attention
- RK2 Rehabilitation of balconies and city-wide attention


2023

Monofunctional and underused large housing estate

### Scenario development for the overall planning

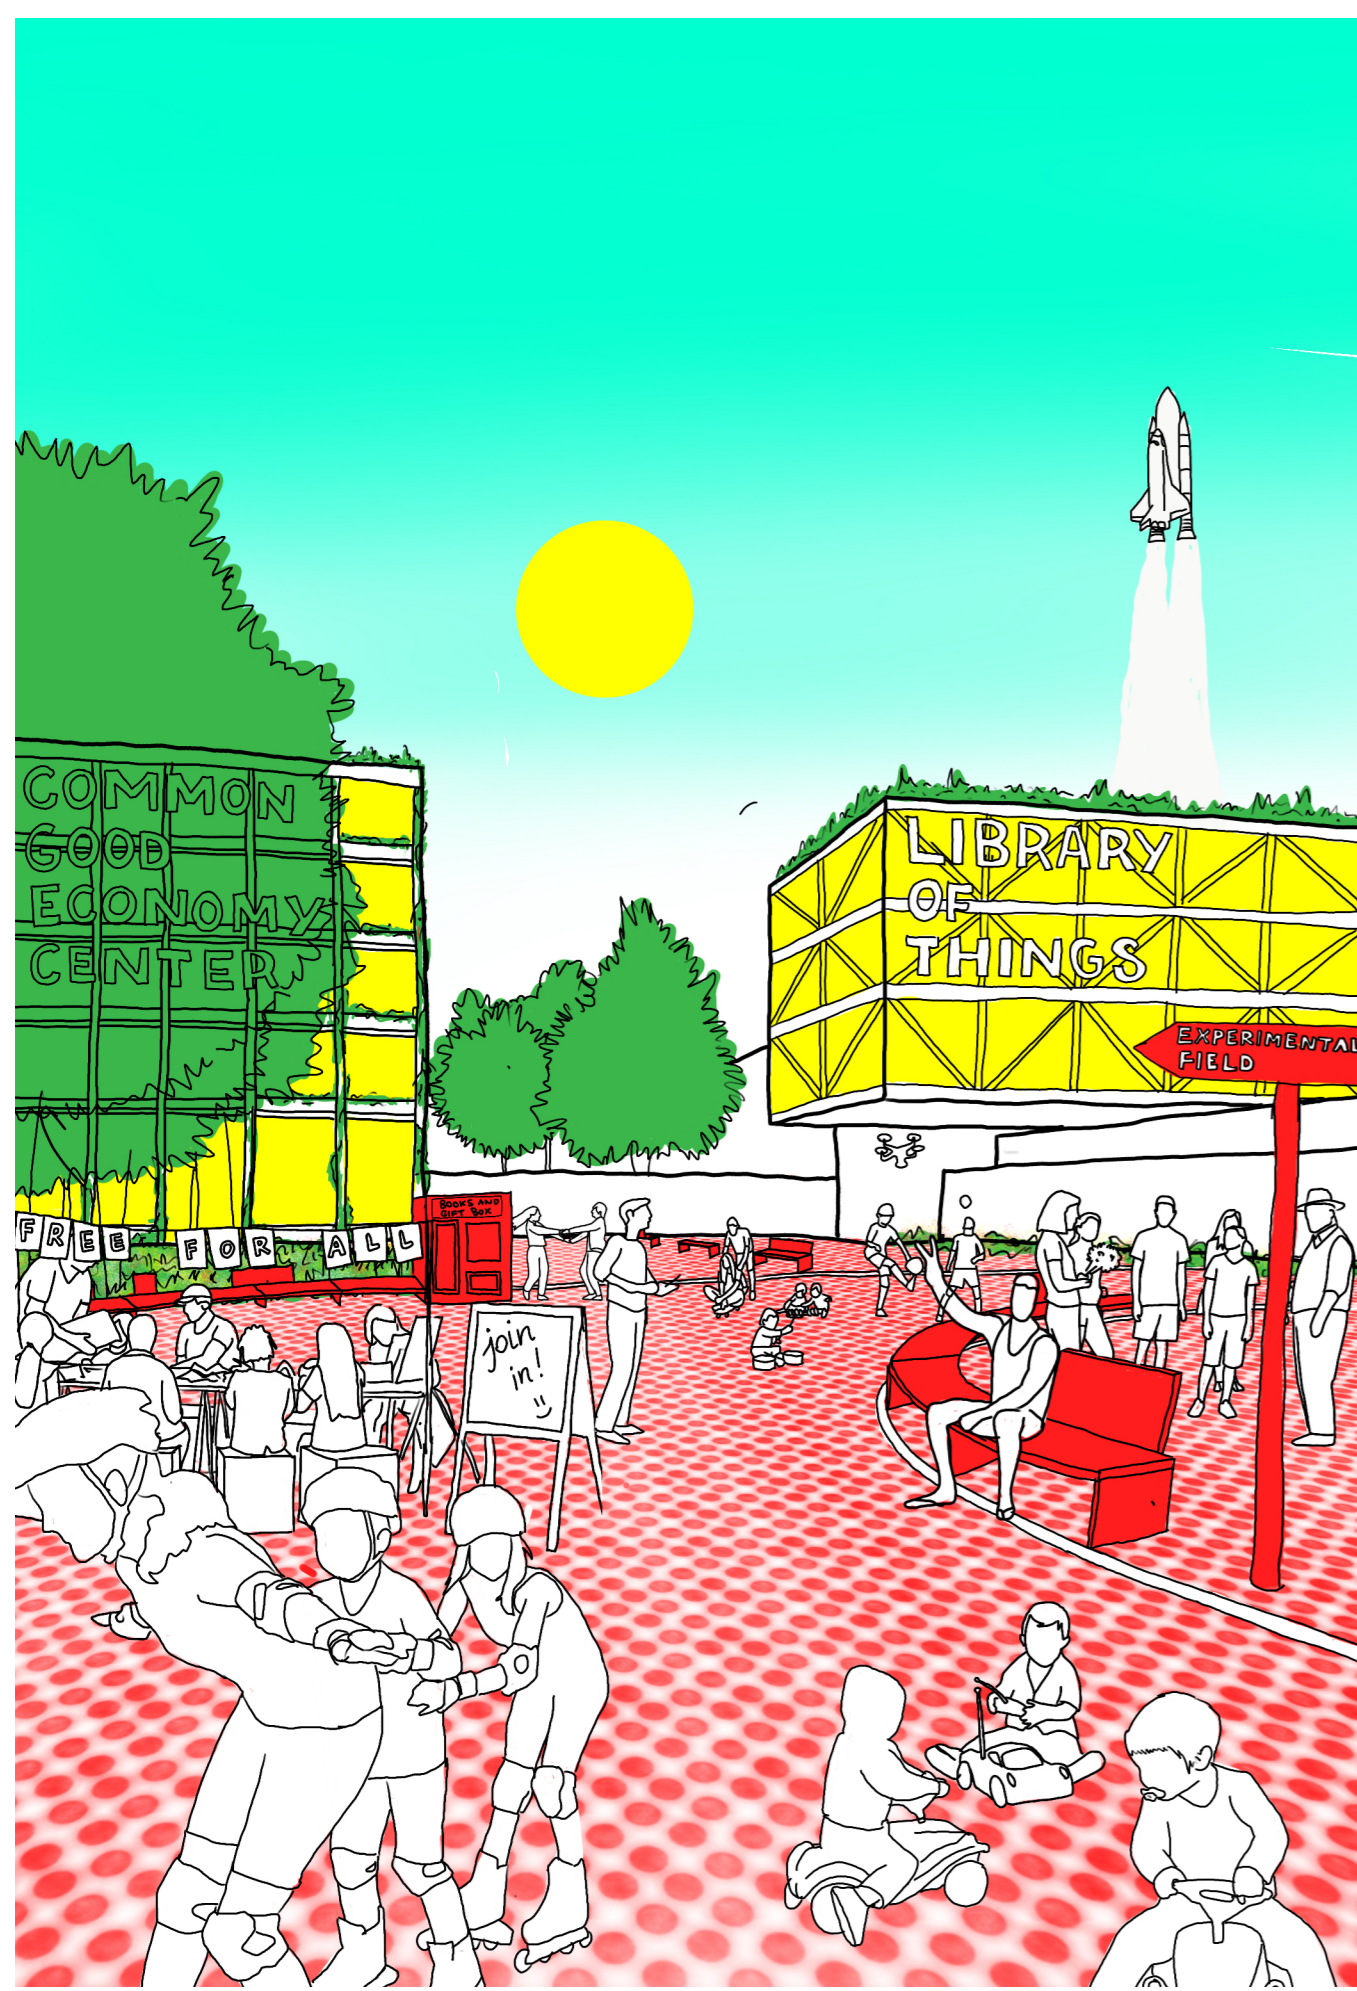

Perspective core idea

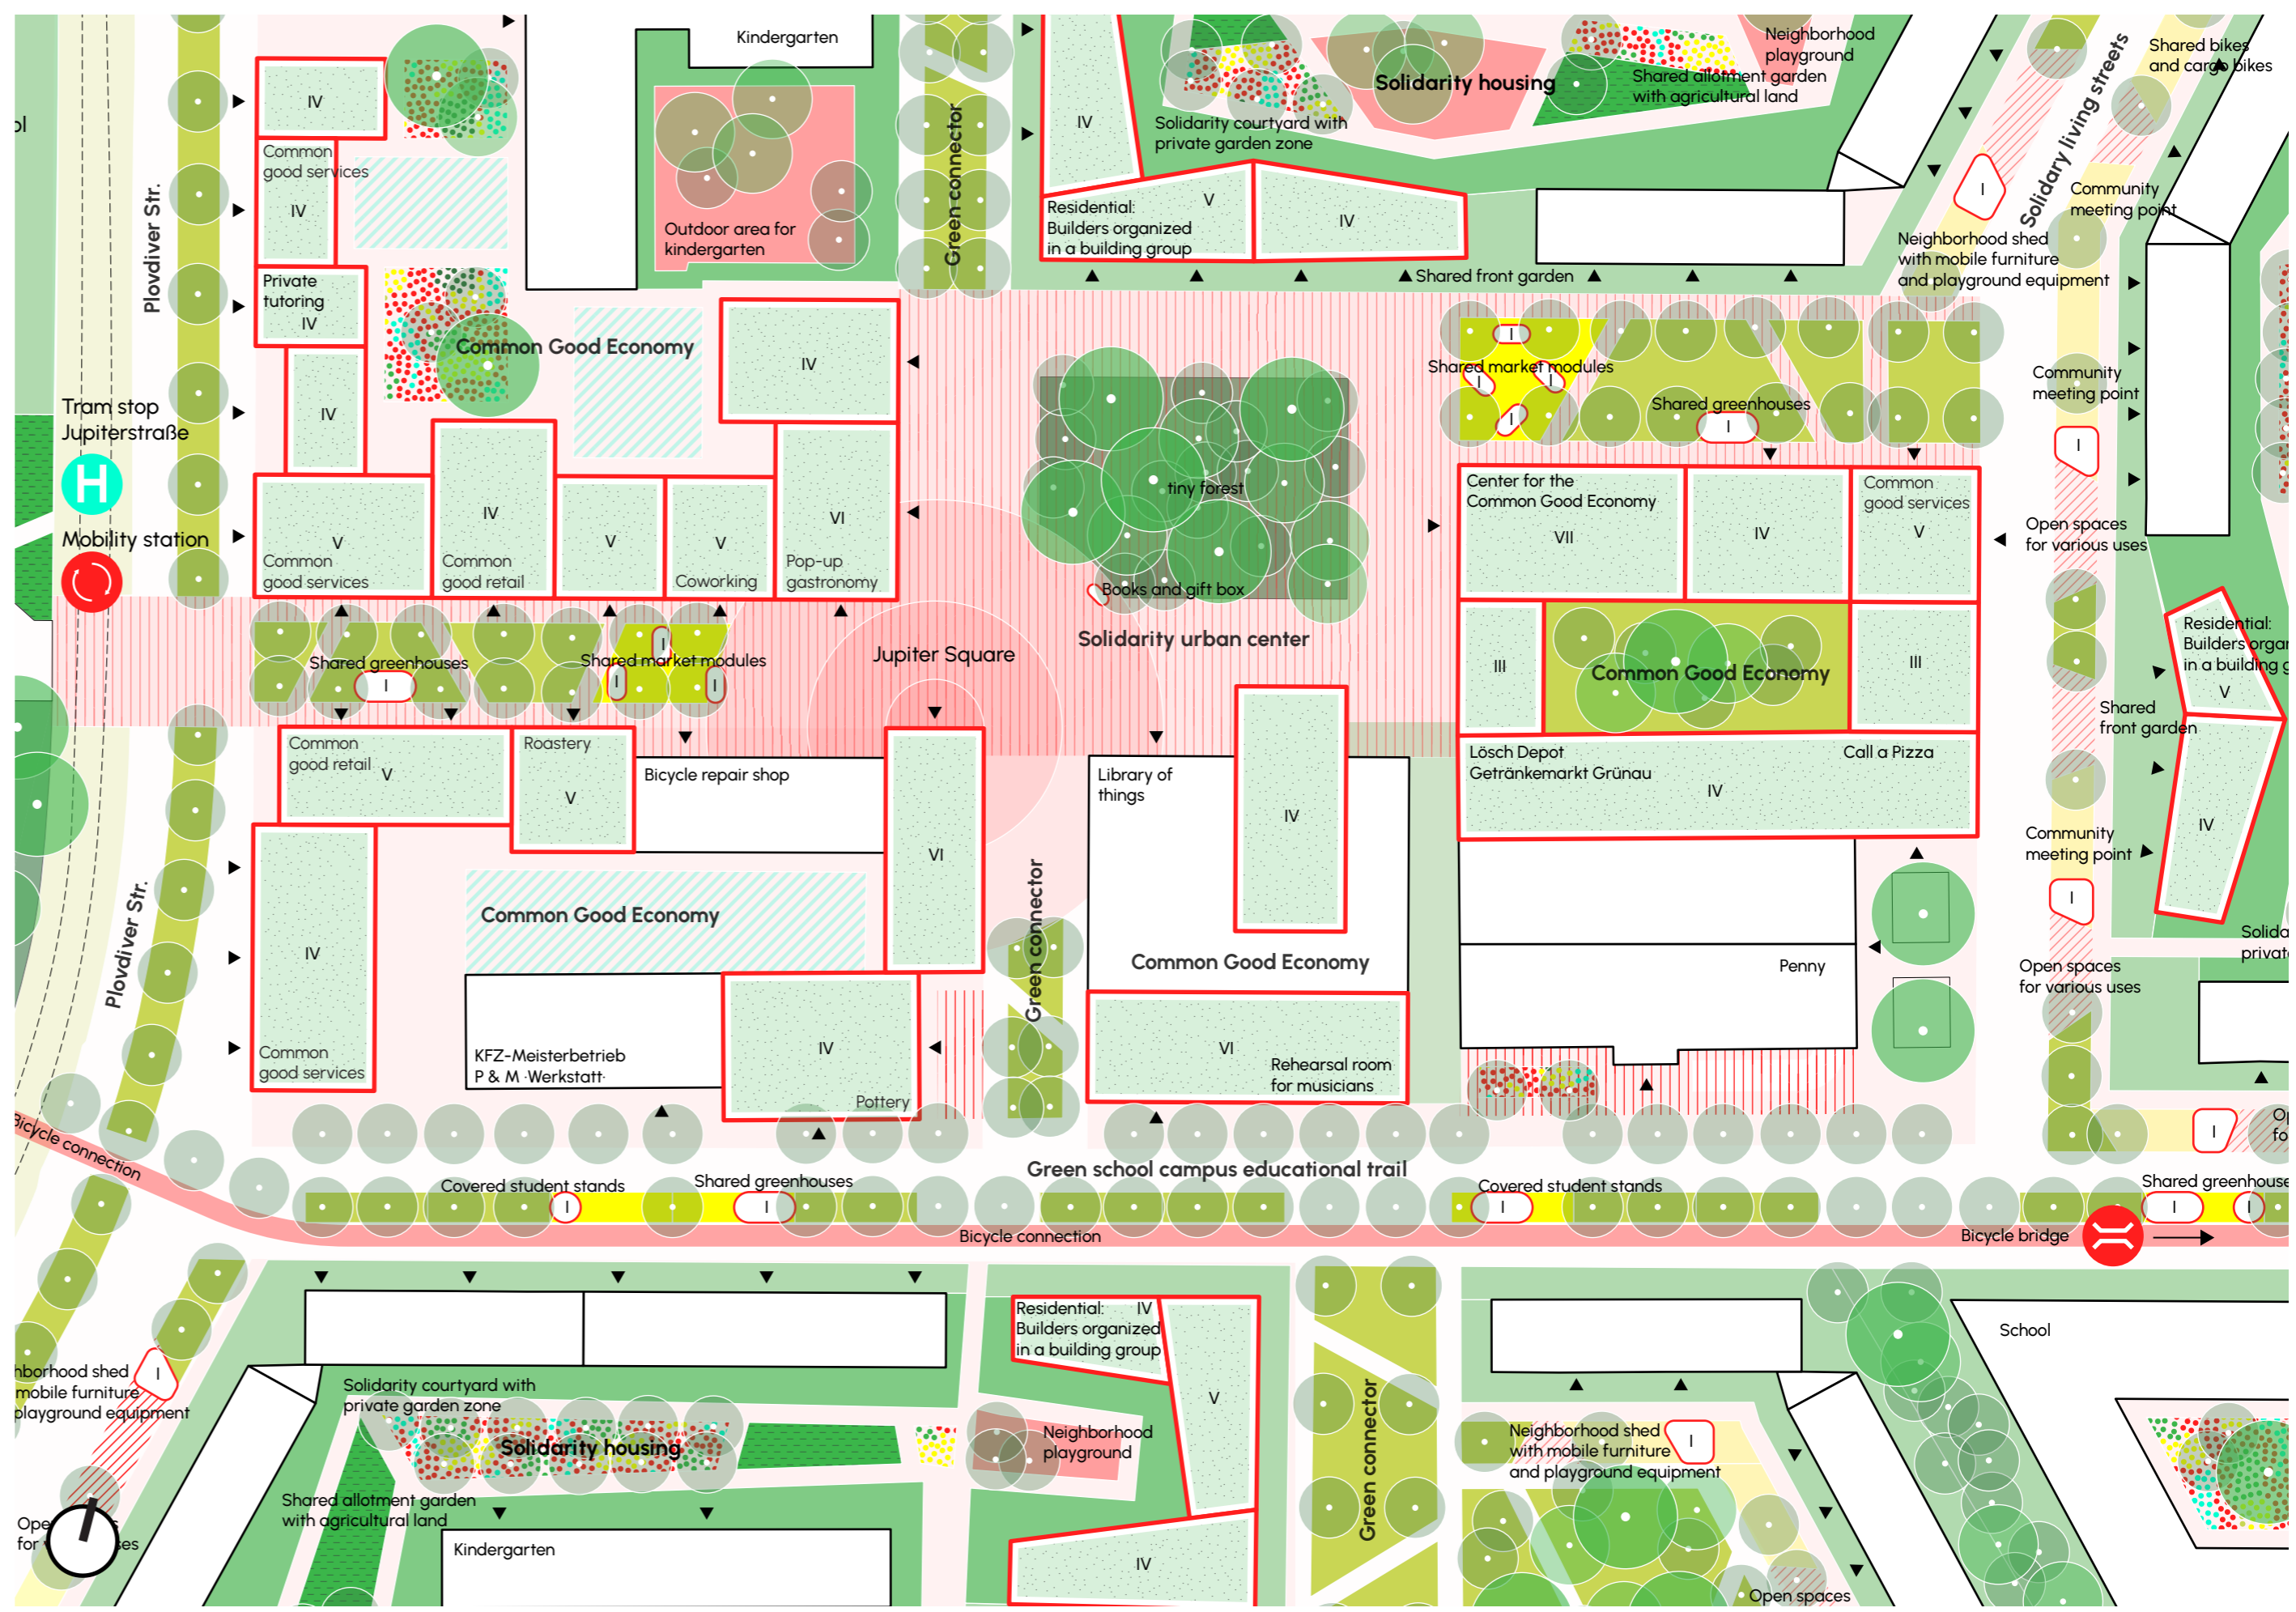

Design plan, scale 1 : 1000