



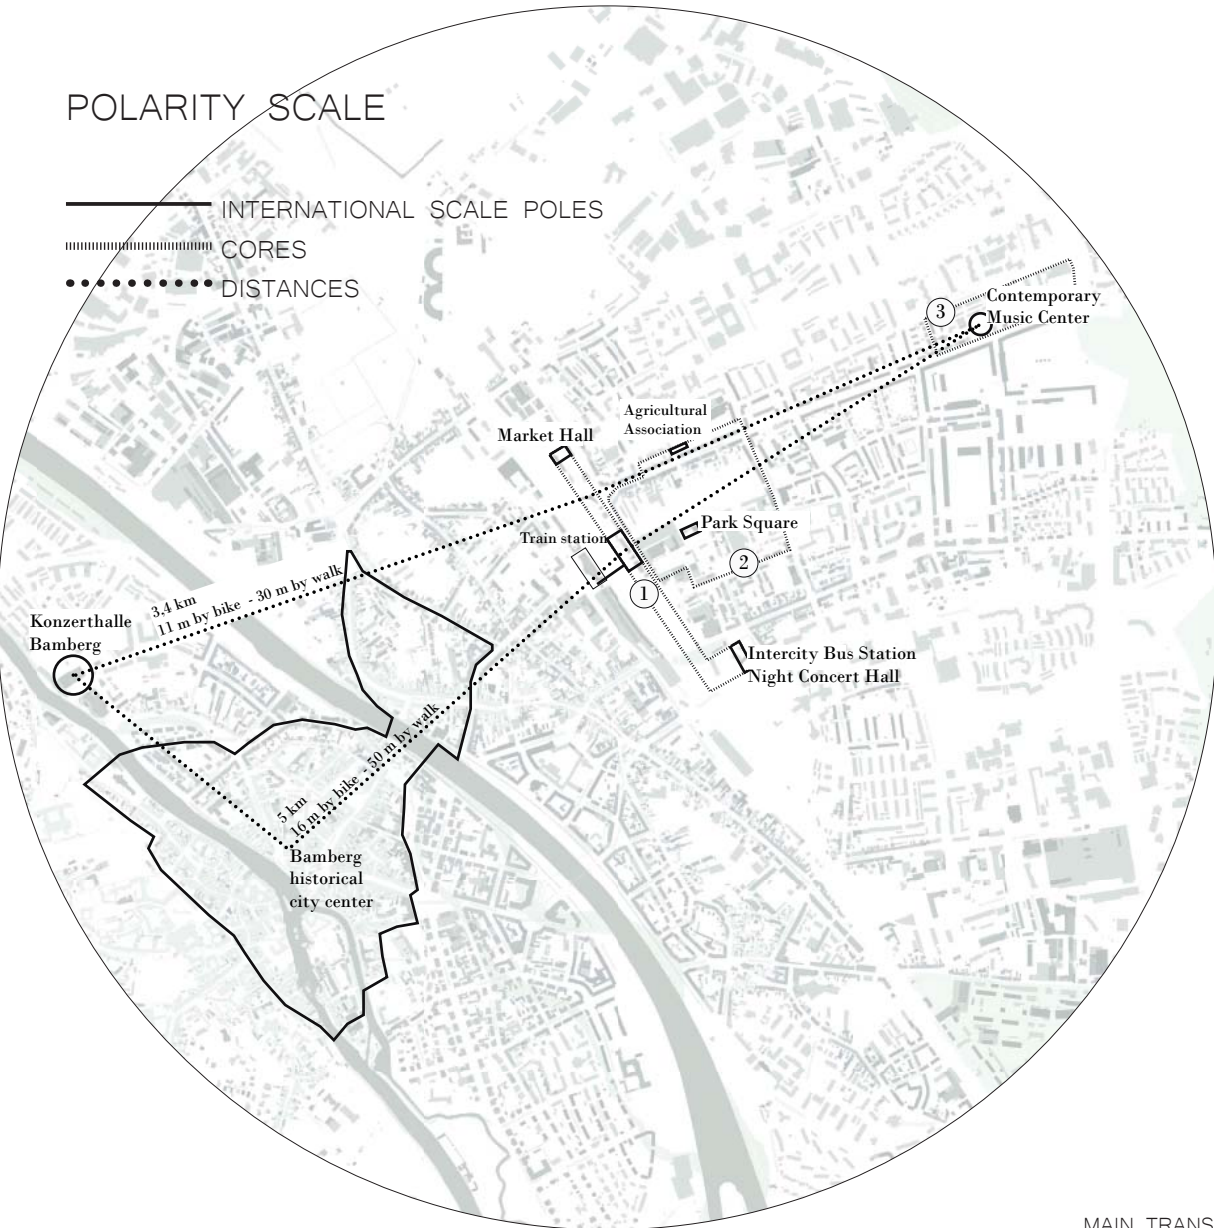


POLARITY SCALE

INTERNATIONAL SCALE POLES
CORES
DISTANCES



CONCEPT LAYERING

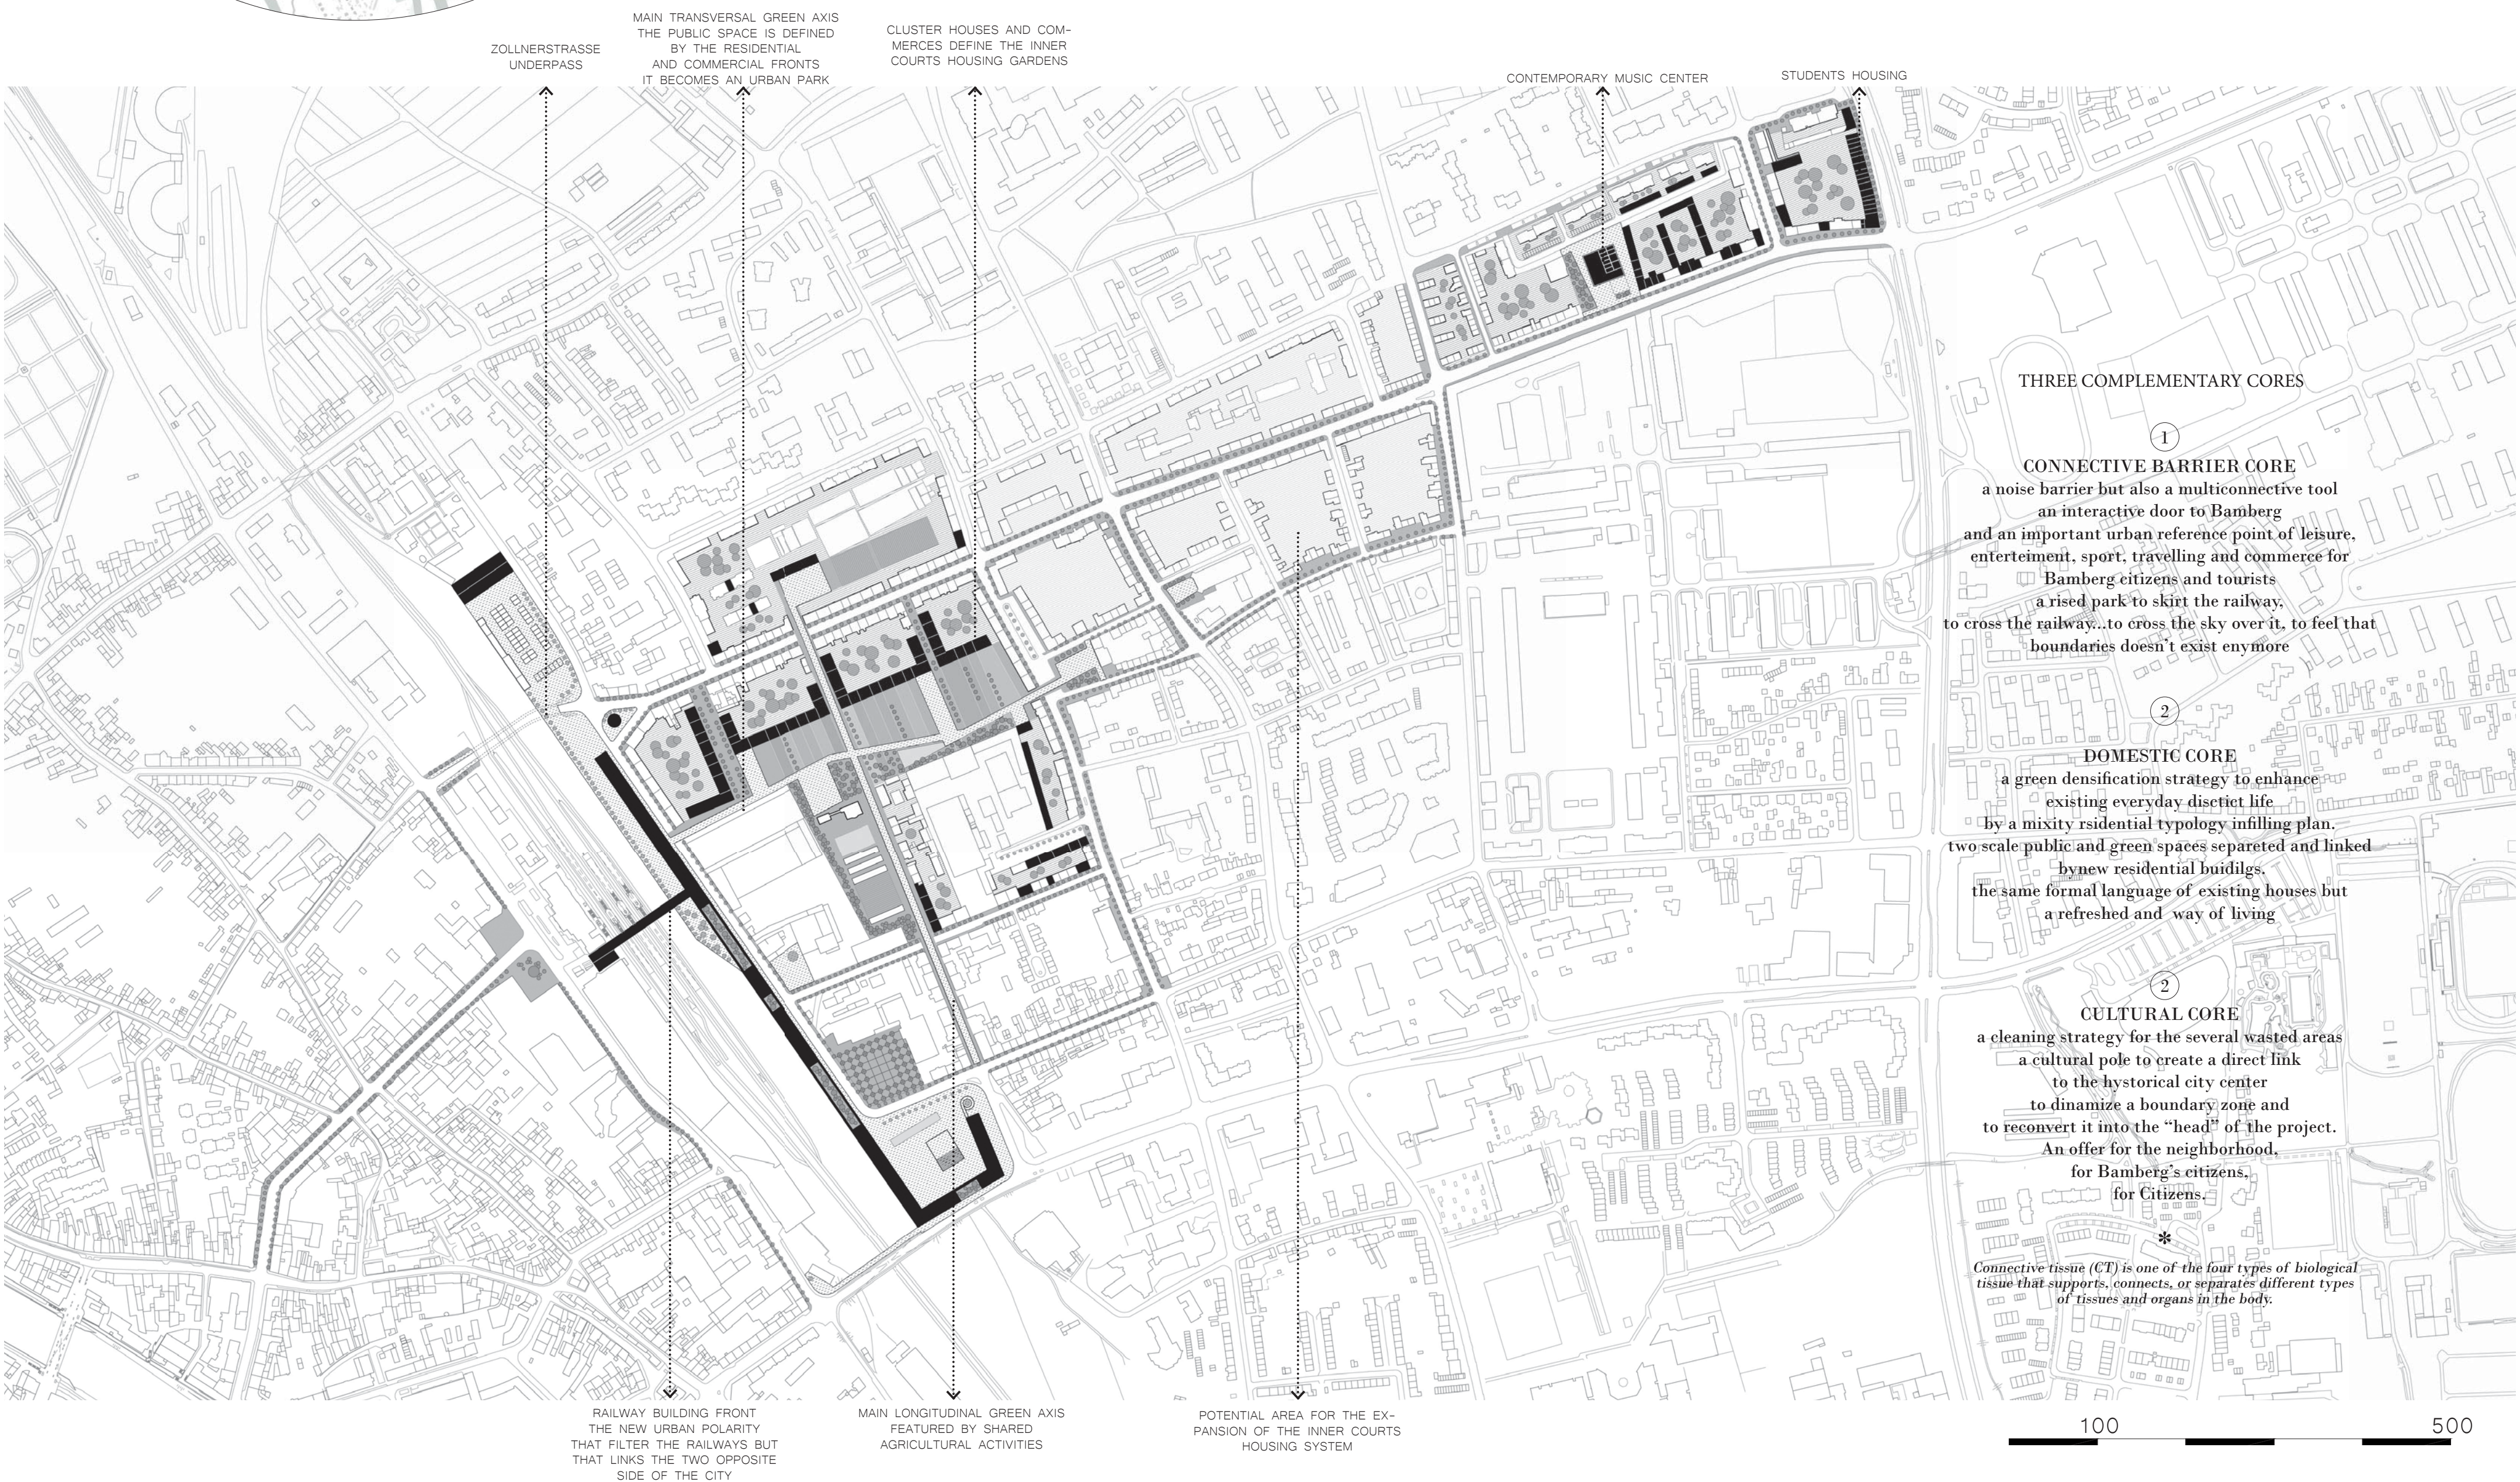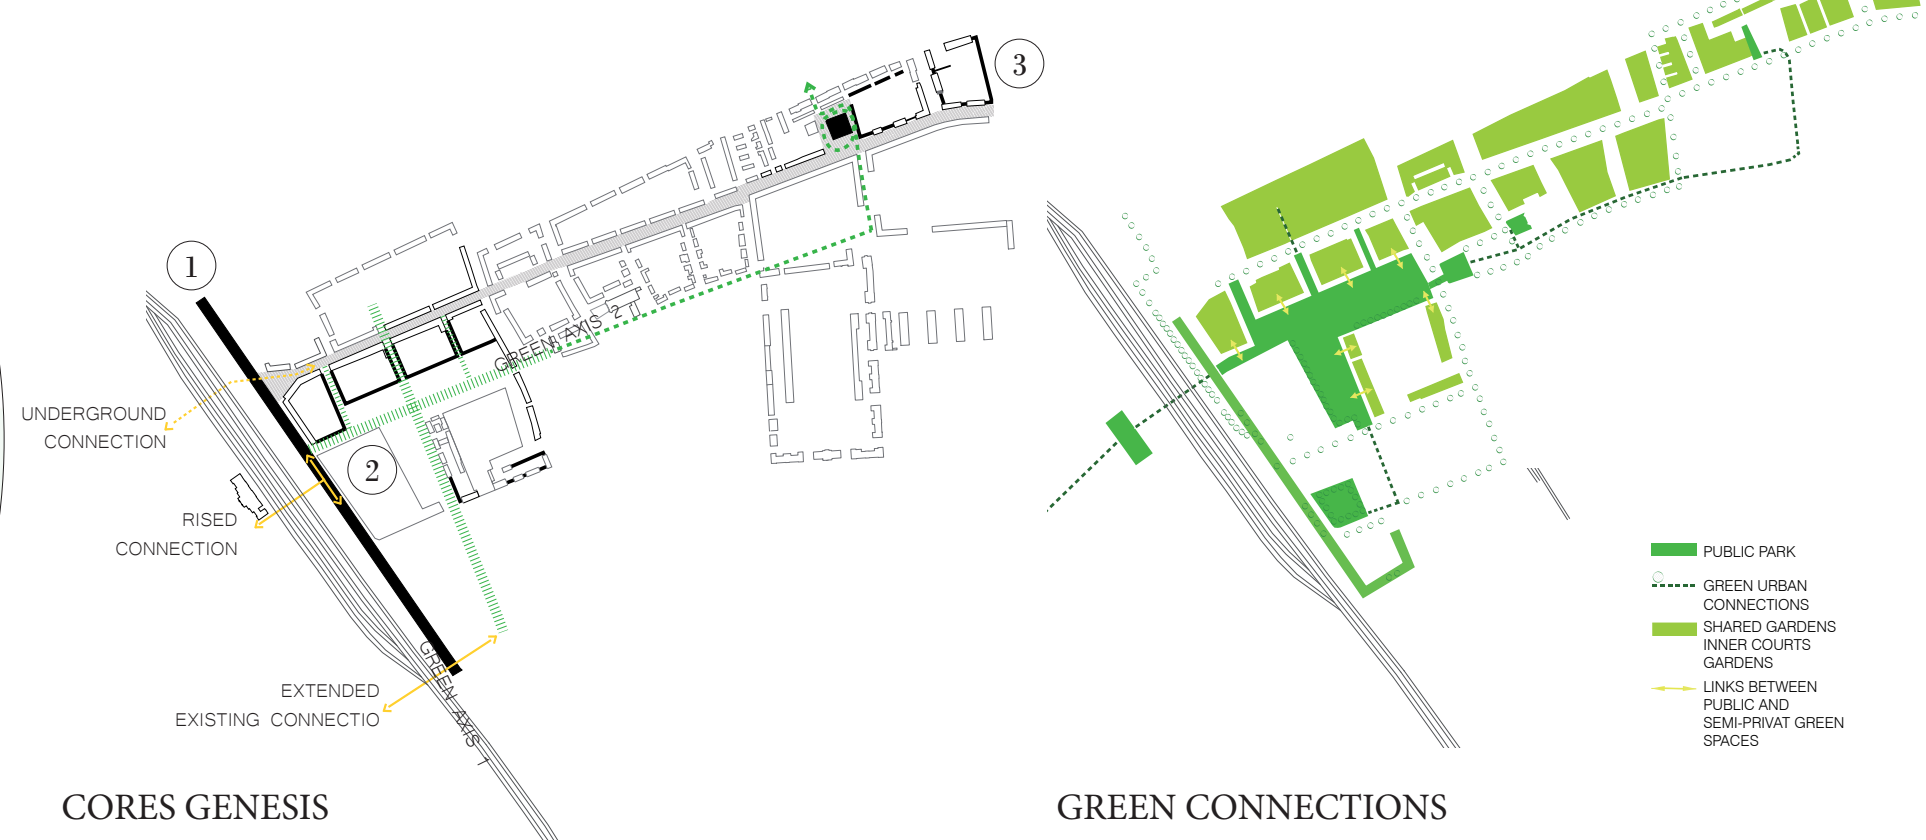

THE DOMESTIC CORE



a multi-green park for an existing housing densification strategy

DENSIFICATION TOOLS
a strategic miscellaneous plan
of 8 different typological elements:

- to create an urban park
- to separate it from inner courts shared gardens
- to densify



"RAILWAY MARKET"
THE BIGGEST GREEN MARKET OF EAST BAMBERG
POINT OF SALE OF ALL NEW LOCAL PRODUCTION

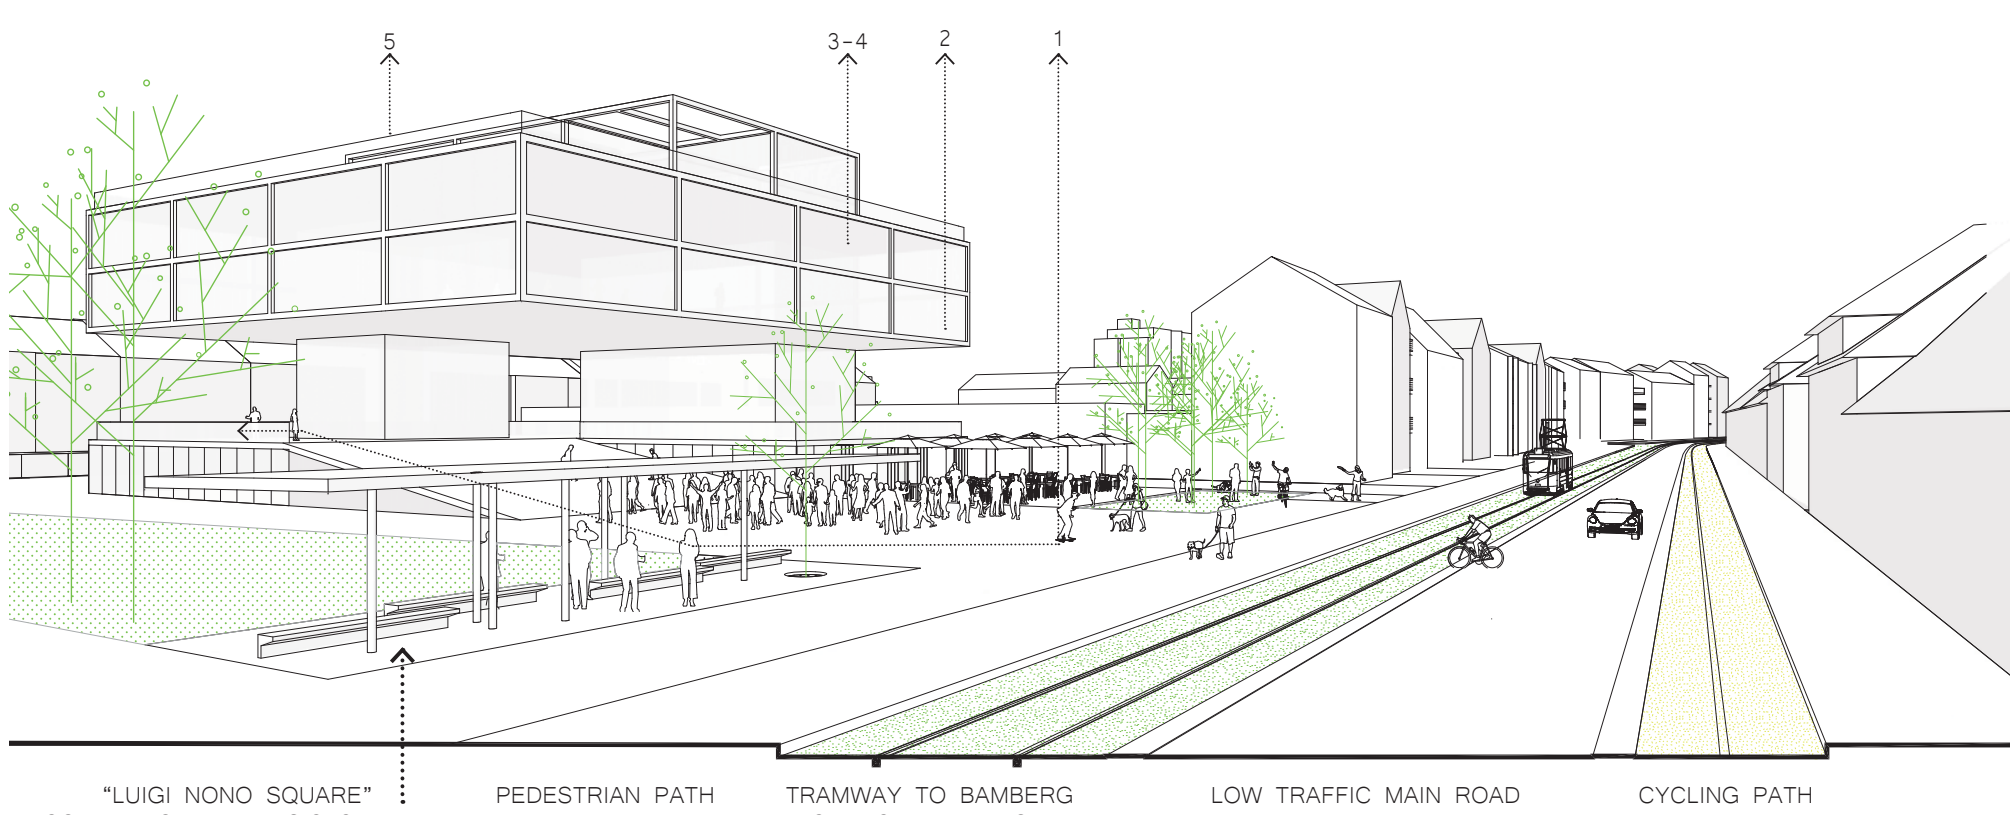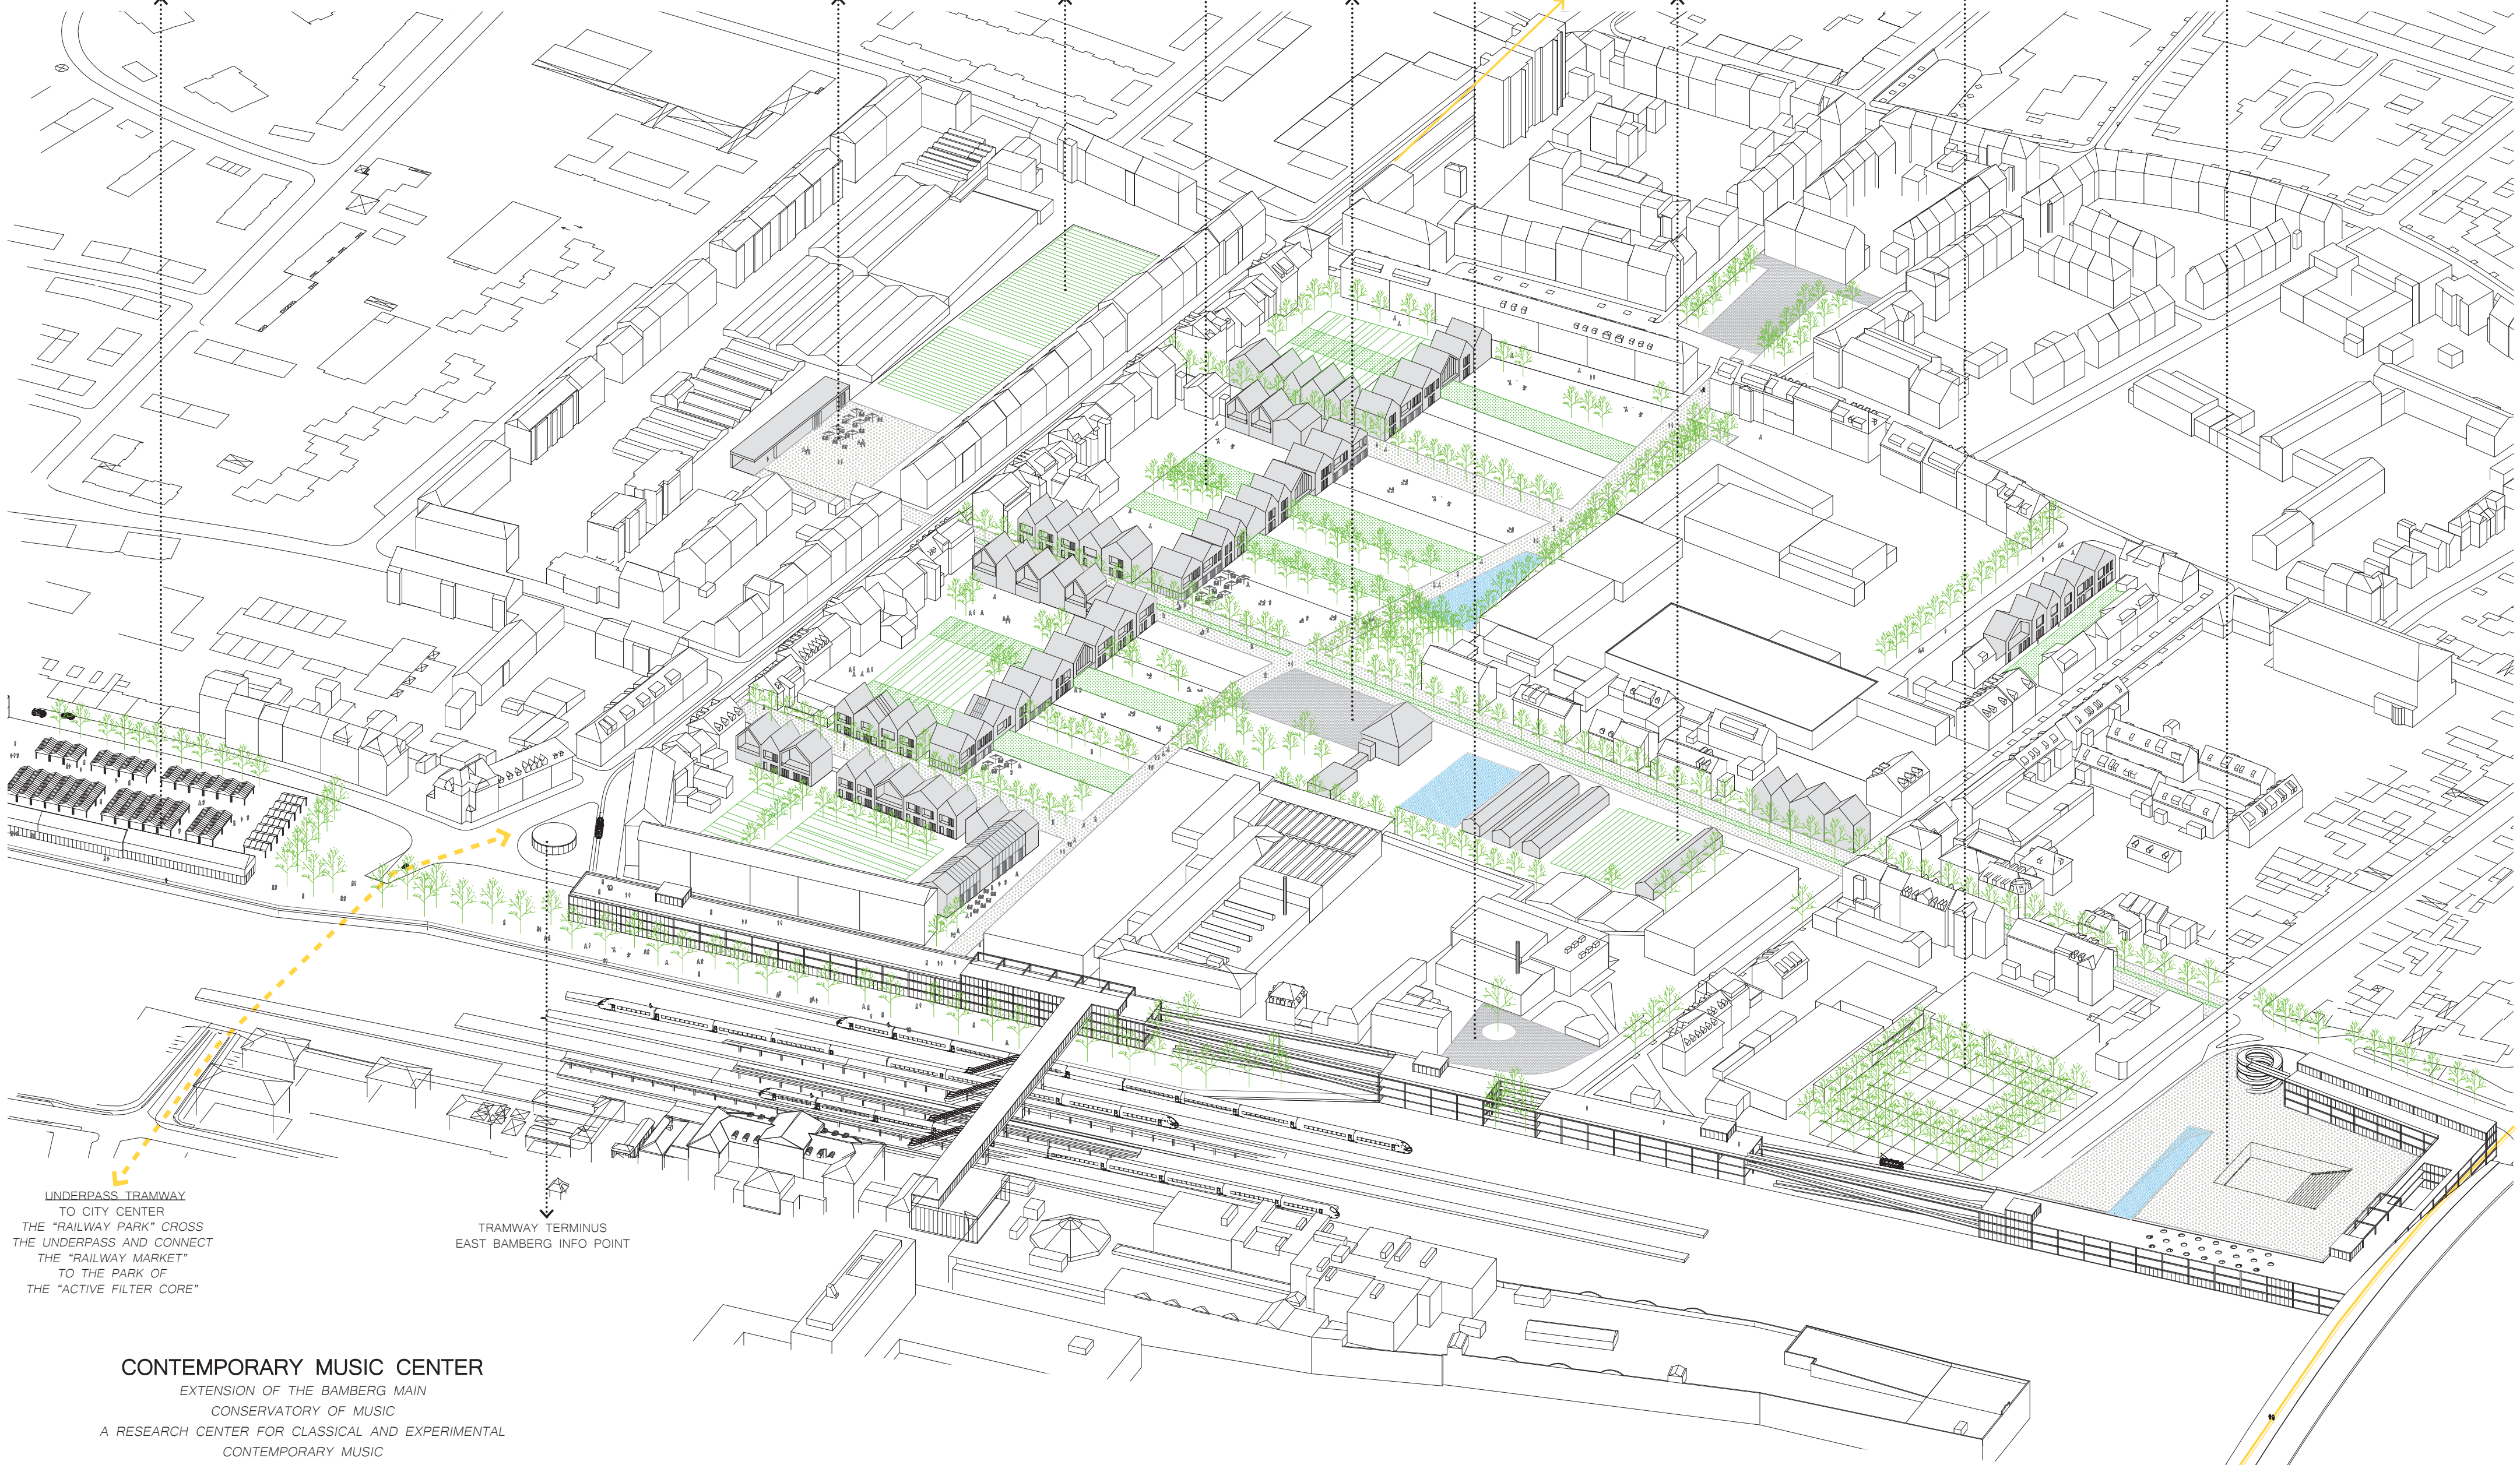

THE CONTEMPORARY MUSIC CITY CENTER IS :

- A PLACE (1)
- A RESEARCH CENTER (2)
- A MUSIC LIBRARY AND LECTURE HALL (3)
- A LITTLE INDOOR CONCERT HALL (4)
- A BIG ROOFTOP CONCERT PLACE (5)

LET'S HAVE A WALK IN ZOLLENSTRASSE!
A REVITALIZED AXIS WITH A GREEN SLOW CONNECTIONS STRATEGY
a new tramway line passing through all new east bamberg links link it to the historical city center
a large cycling path serve all est bamberg road and cross the railway linking est Bamberg to the city center

"SPIDER HOUSES"
STUDENTS HOUSES FILLING THE VOID BETWEEN TWO EXISTING BUILDINGS
SIDES TERRACES SERVE EXISTING BUILDINGS INTERIORS

HOUSING FOR STUDENTS AND YOUNG COUPLE

SHARED GARDEN



SHARED WINTER GARDEN

THE CULTURAL CORE

a contemporary music pole to enhance quality of life of Est Bamberg and create a large scale cultural activity



DENSIFICATION TOOLS
a strategic miscellaneous plan
of 5 different typological elements:

- to create a young living area
- to densify
- to organise wasted urban spaces
- to introduce a cultural equipment and create a mixity of customers in the area

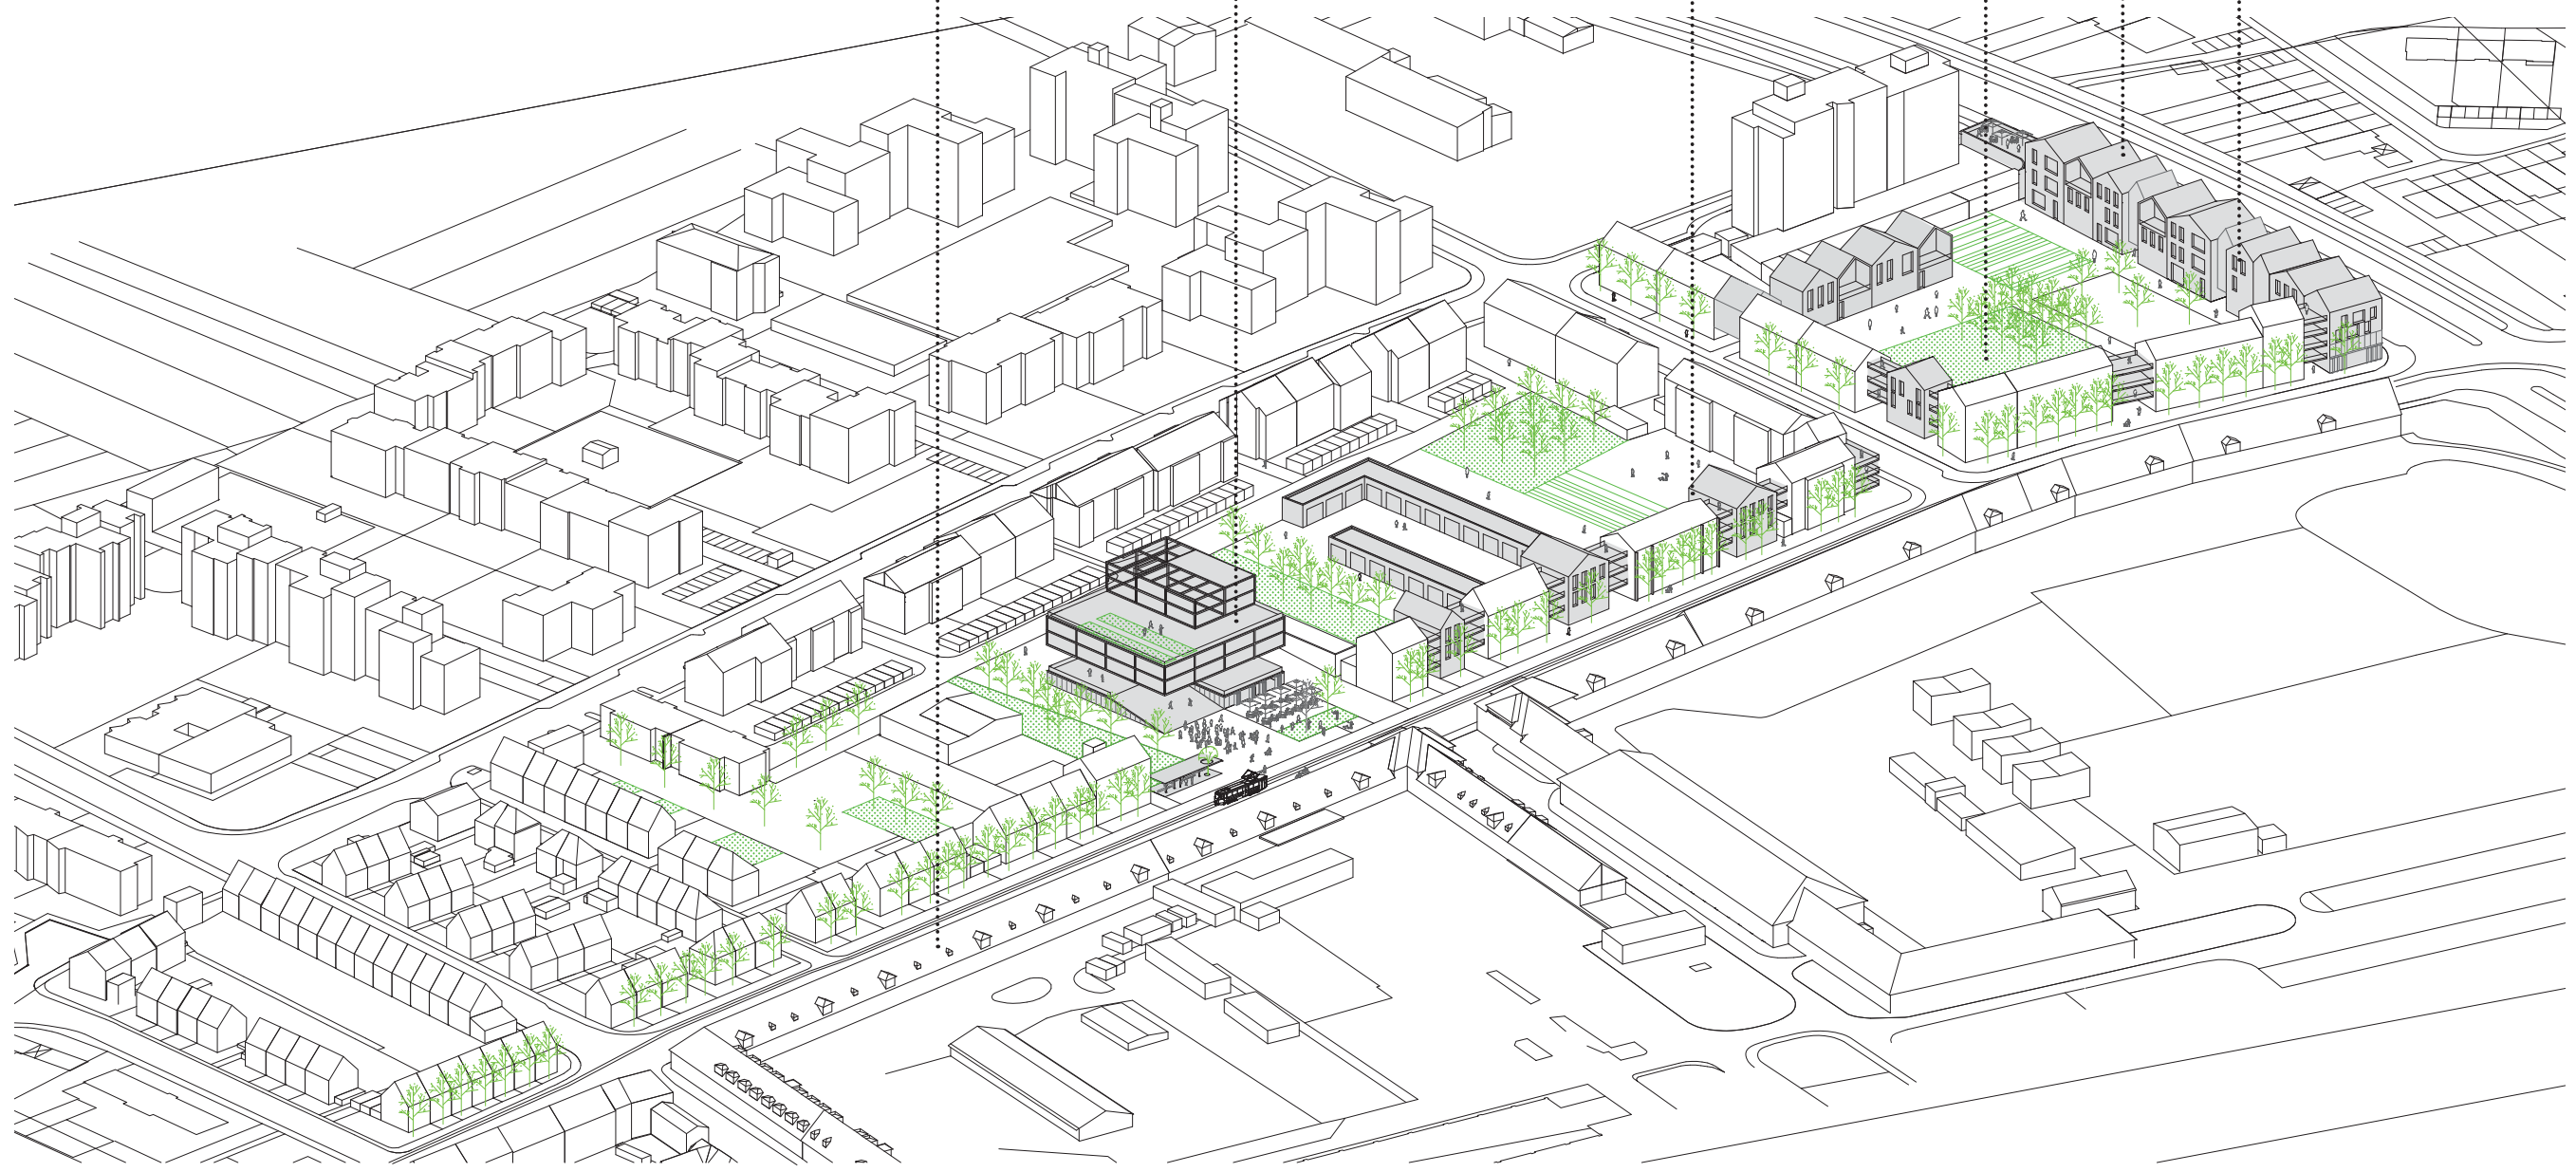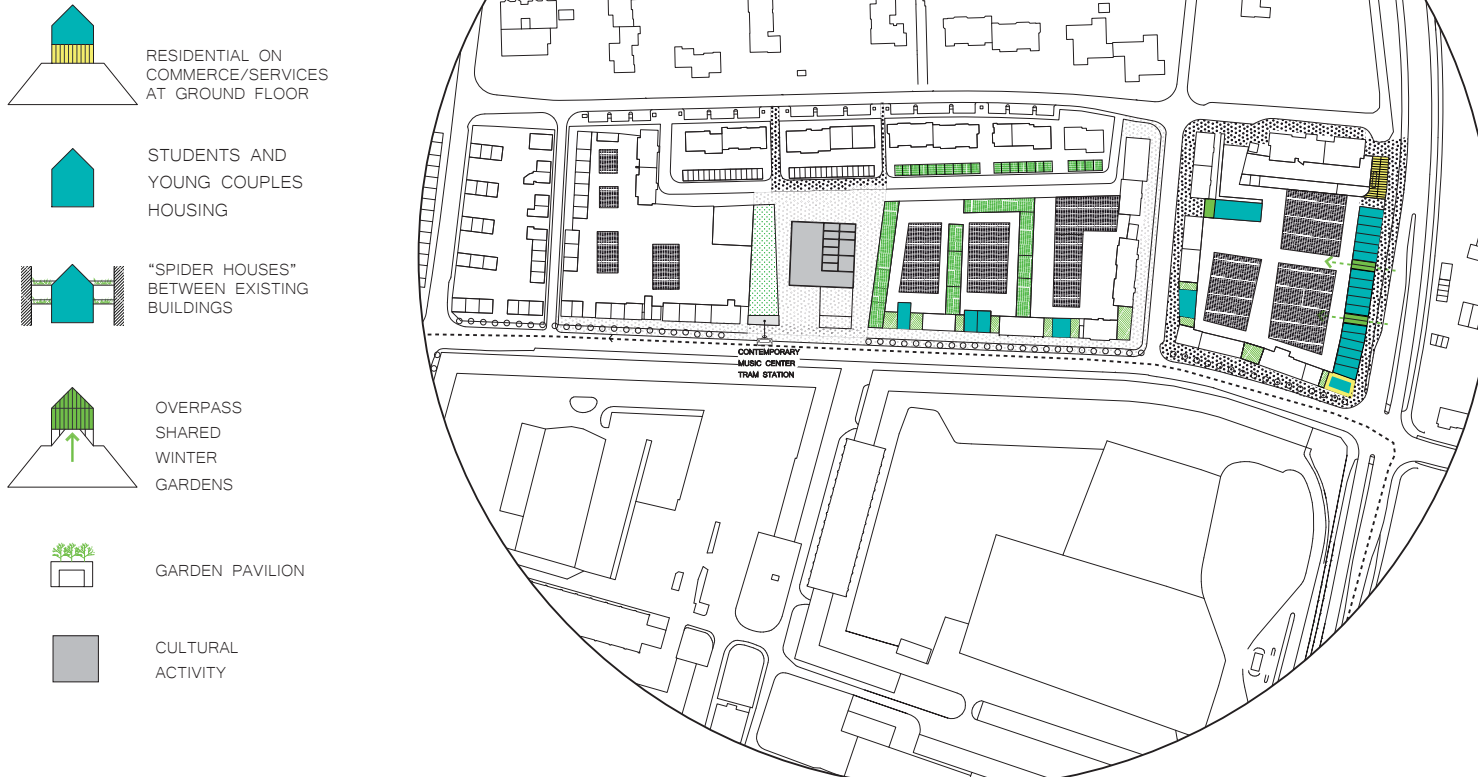


CONNECTIVE BARRIER


THE AREA CLOSE TO DE RAILWAY IS DOMINATED BY A MULTIFUNCTIONAL STRUCTURE THAT IS AT THE SAME TIME A NOISE BARRIER, A CONNECTION TO THE DOWNTOWN, A LANDMARK ABLE TO ATTRACT THE TOURISTS AND A MEETING POINT BETWEEN THE DWELLERS FROM THE EAST-ERN AND THE WESTERN PART OF THE CITY

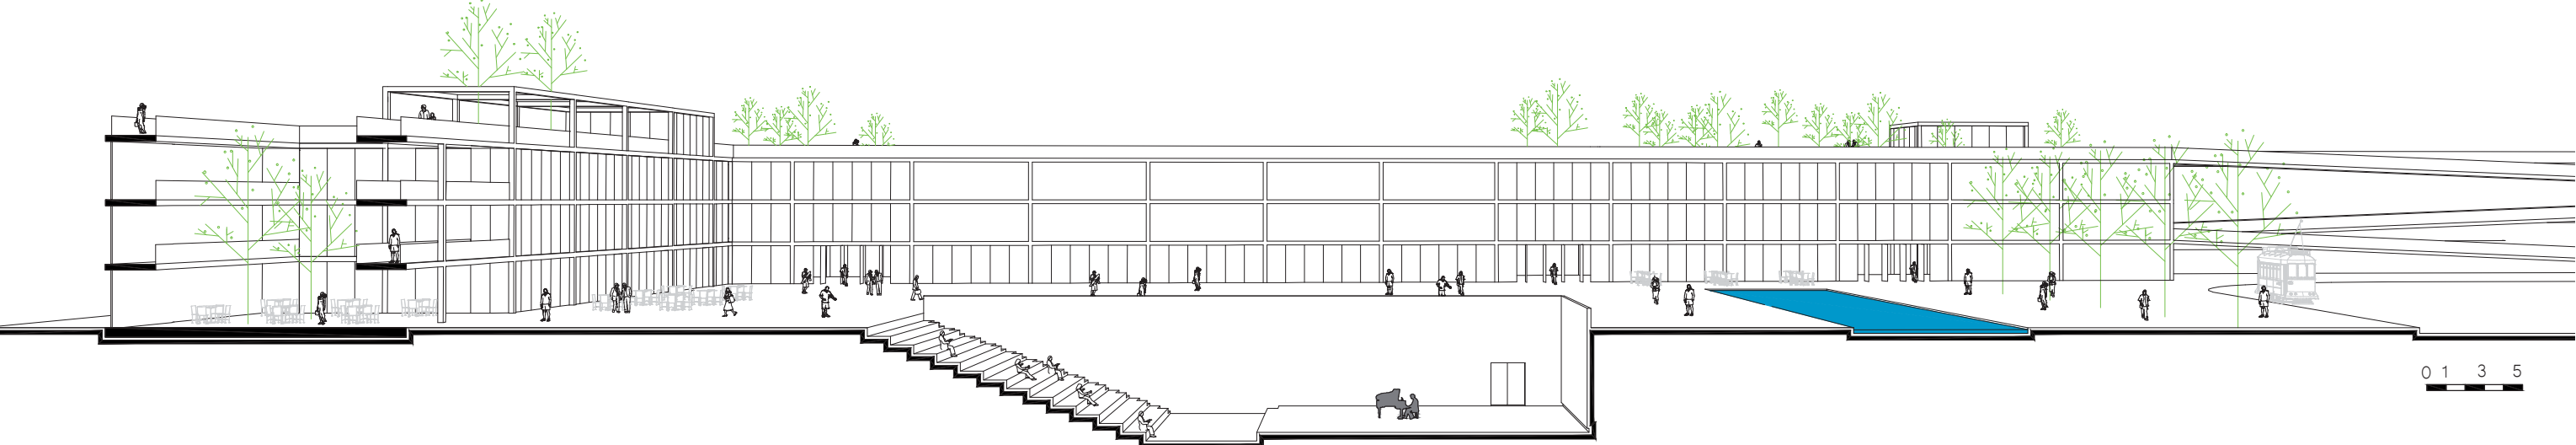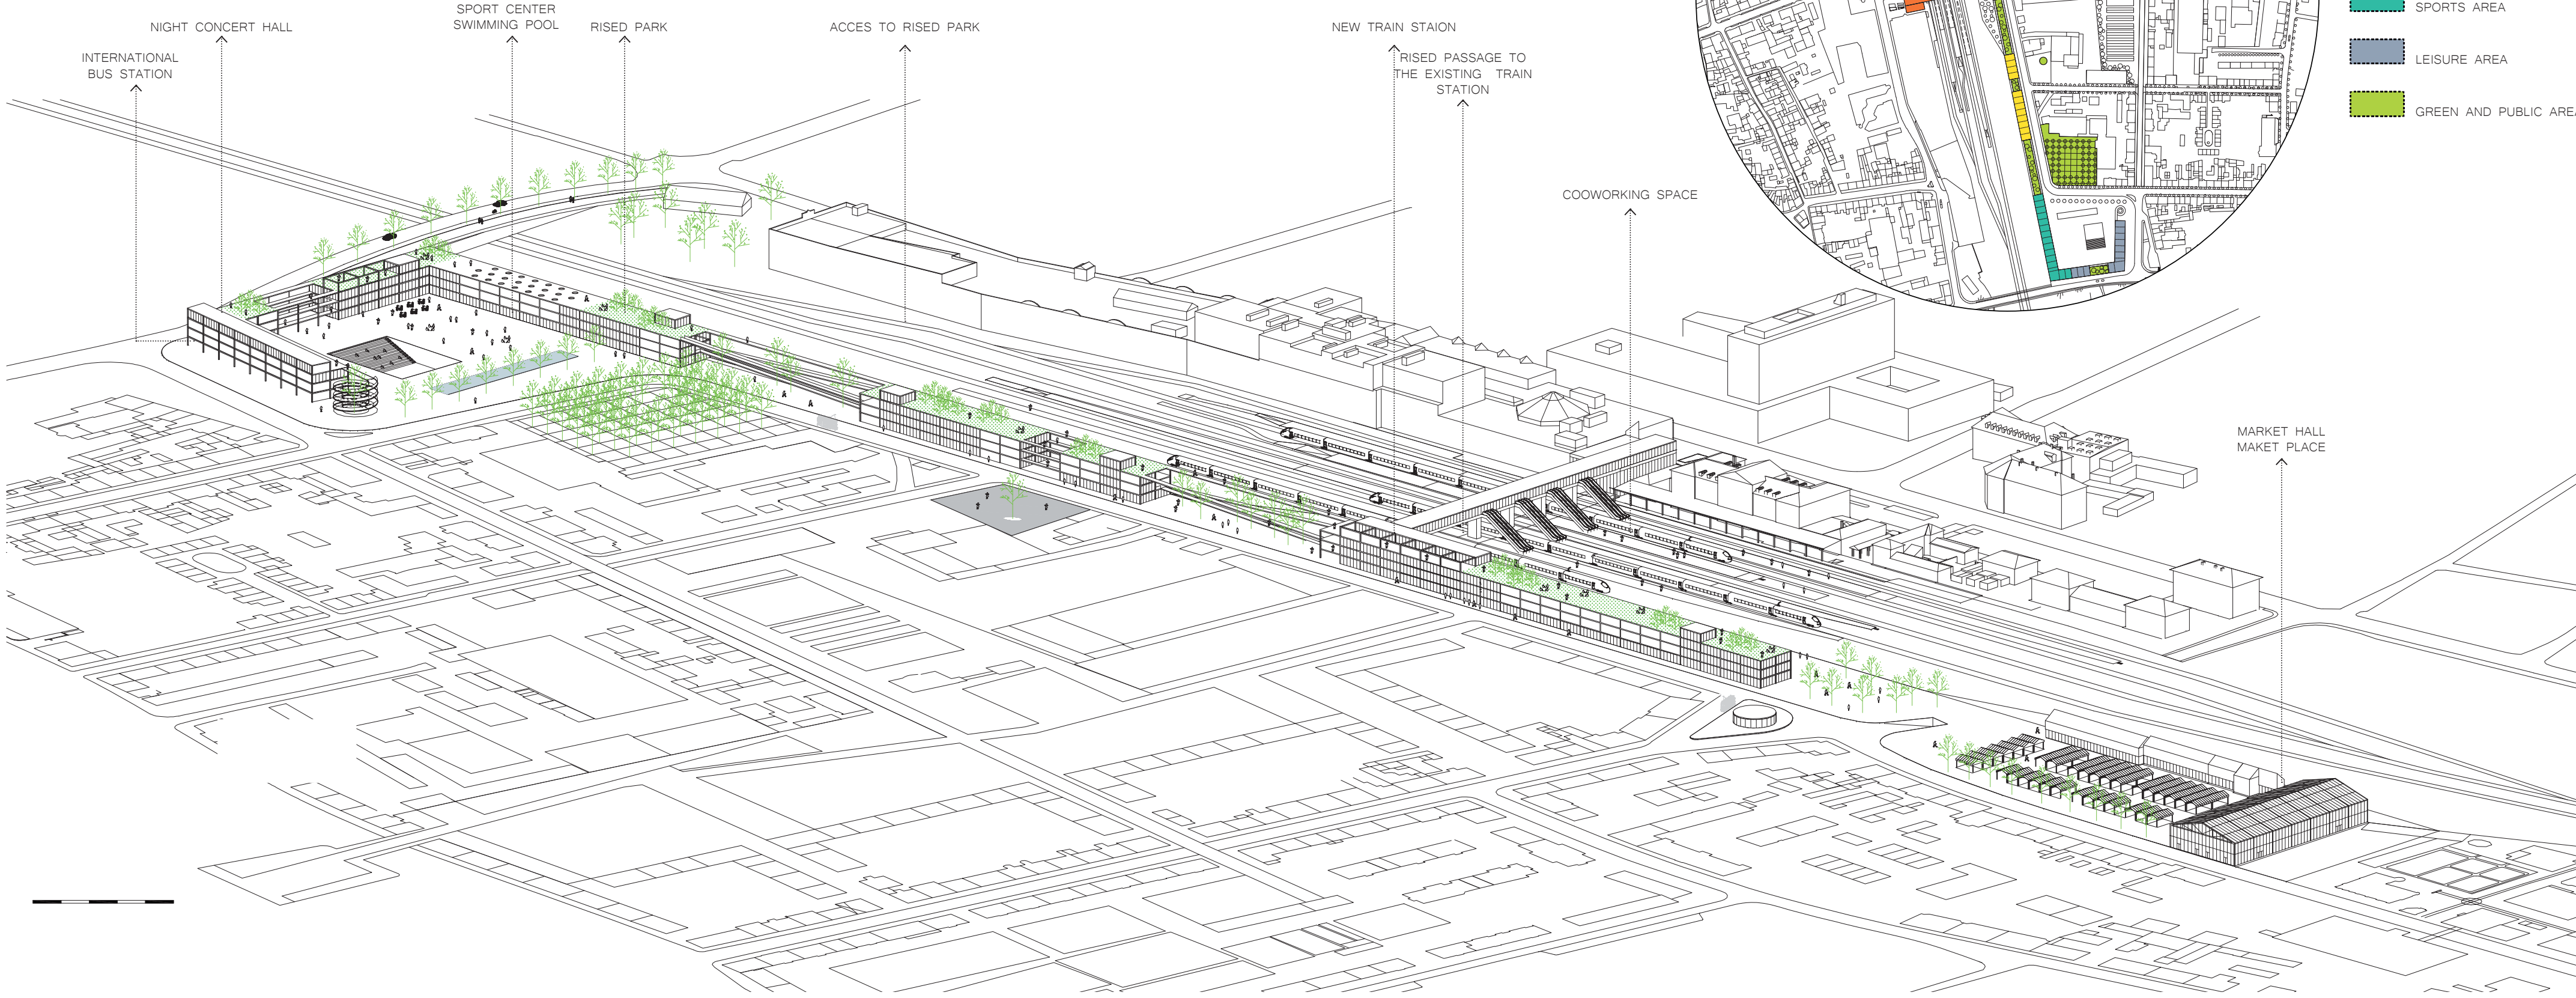


WATER THEATER SQUARE SECTION

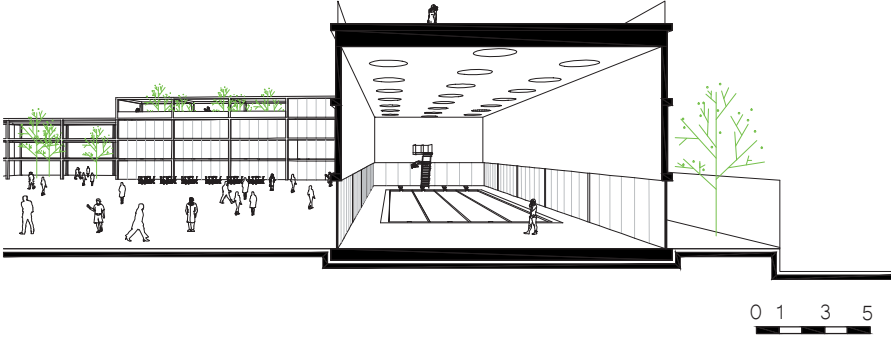


SWIMMING POOL SECTION

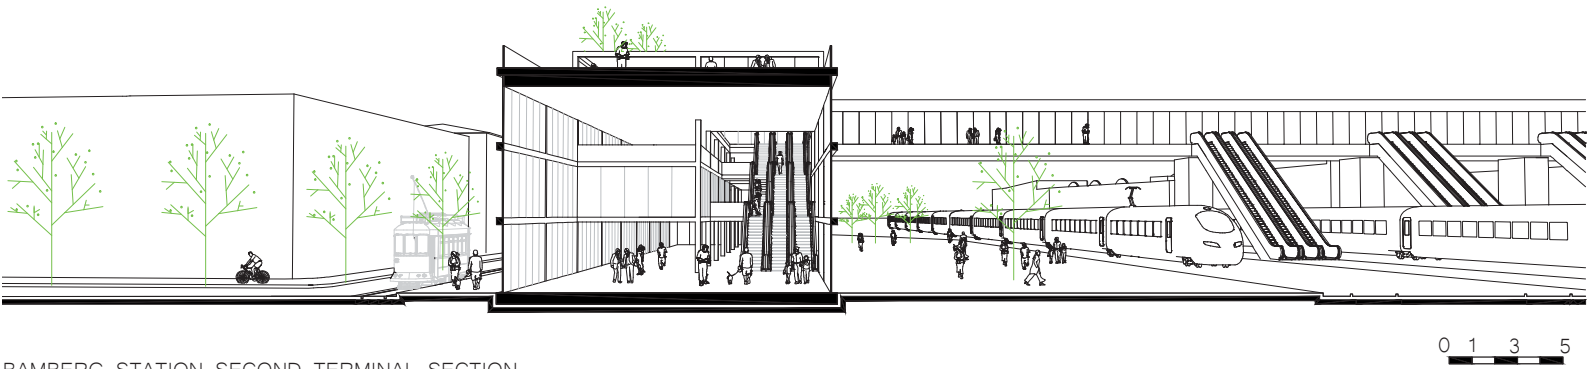


BAMBERG STATION SECOND TERMINAL SECTION

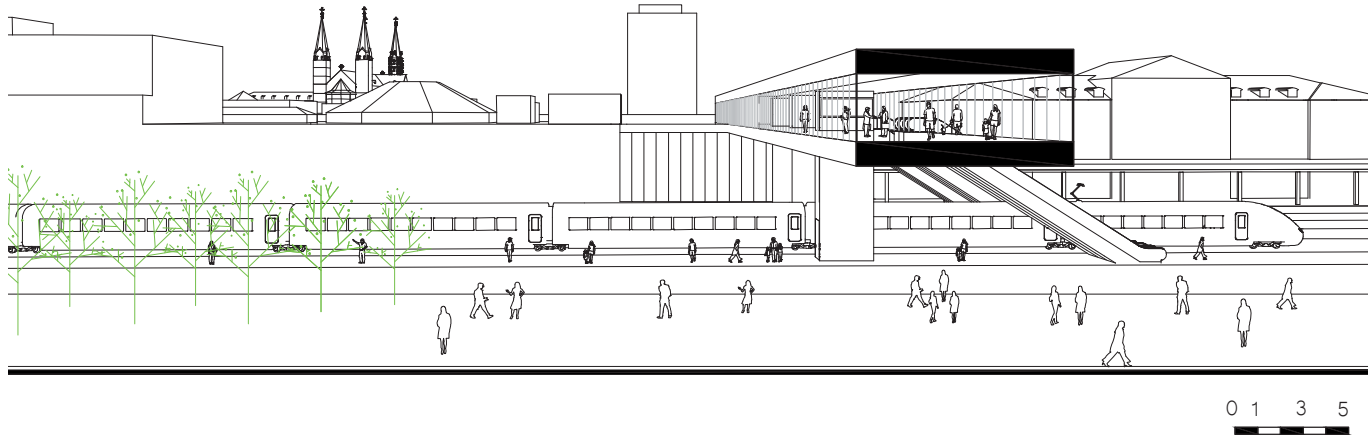

PEDESTRIAN BRIDGE

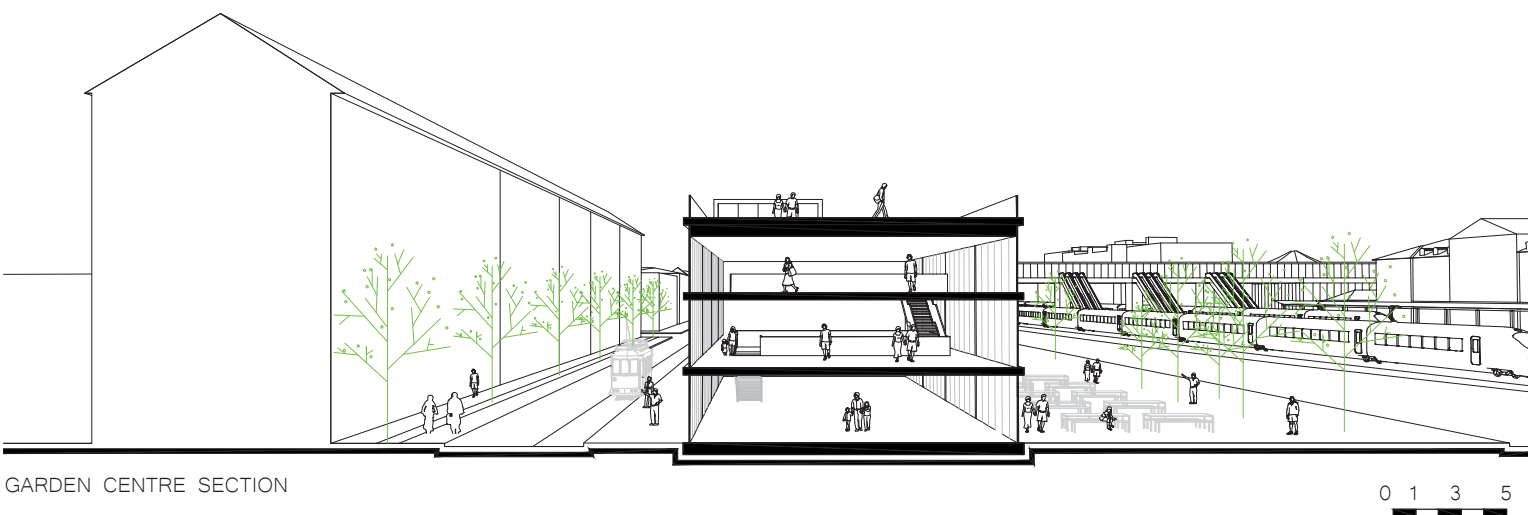

GARDEN CENTRE SECTION

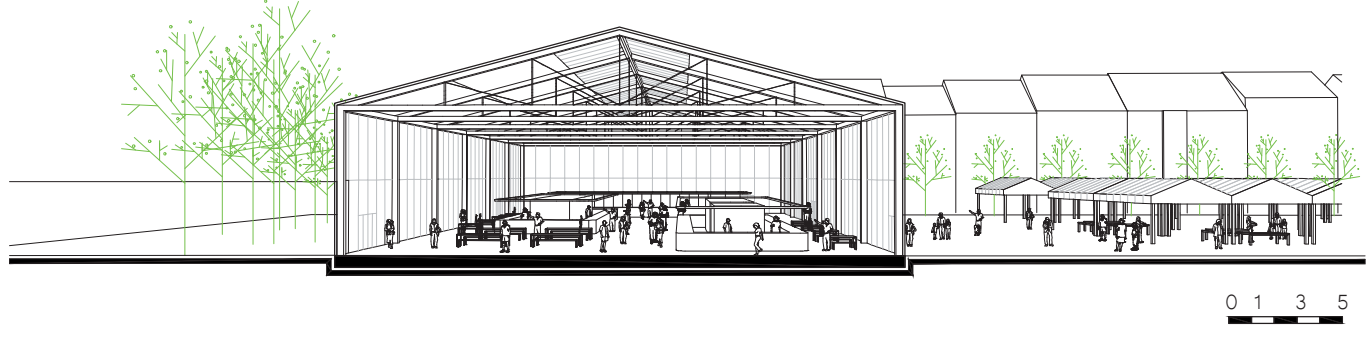

RAILWAY MARKET SECTION

