




DESIGN PLAN 1.1000

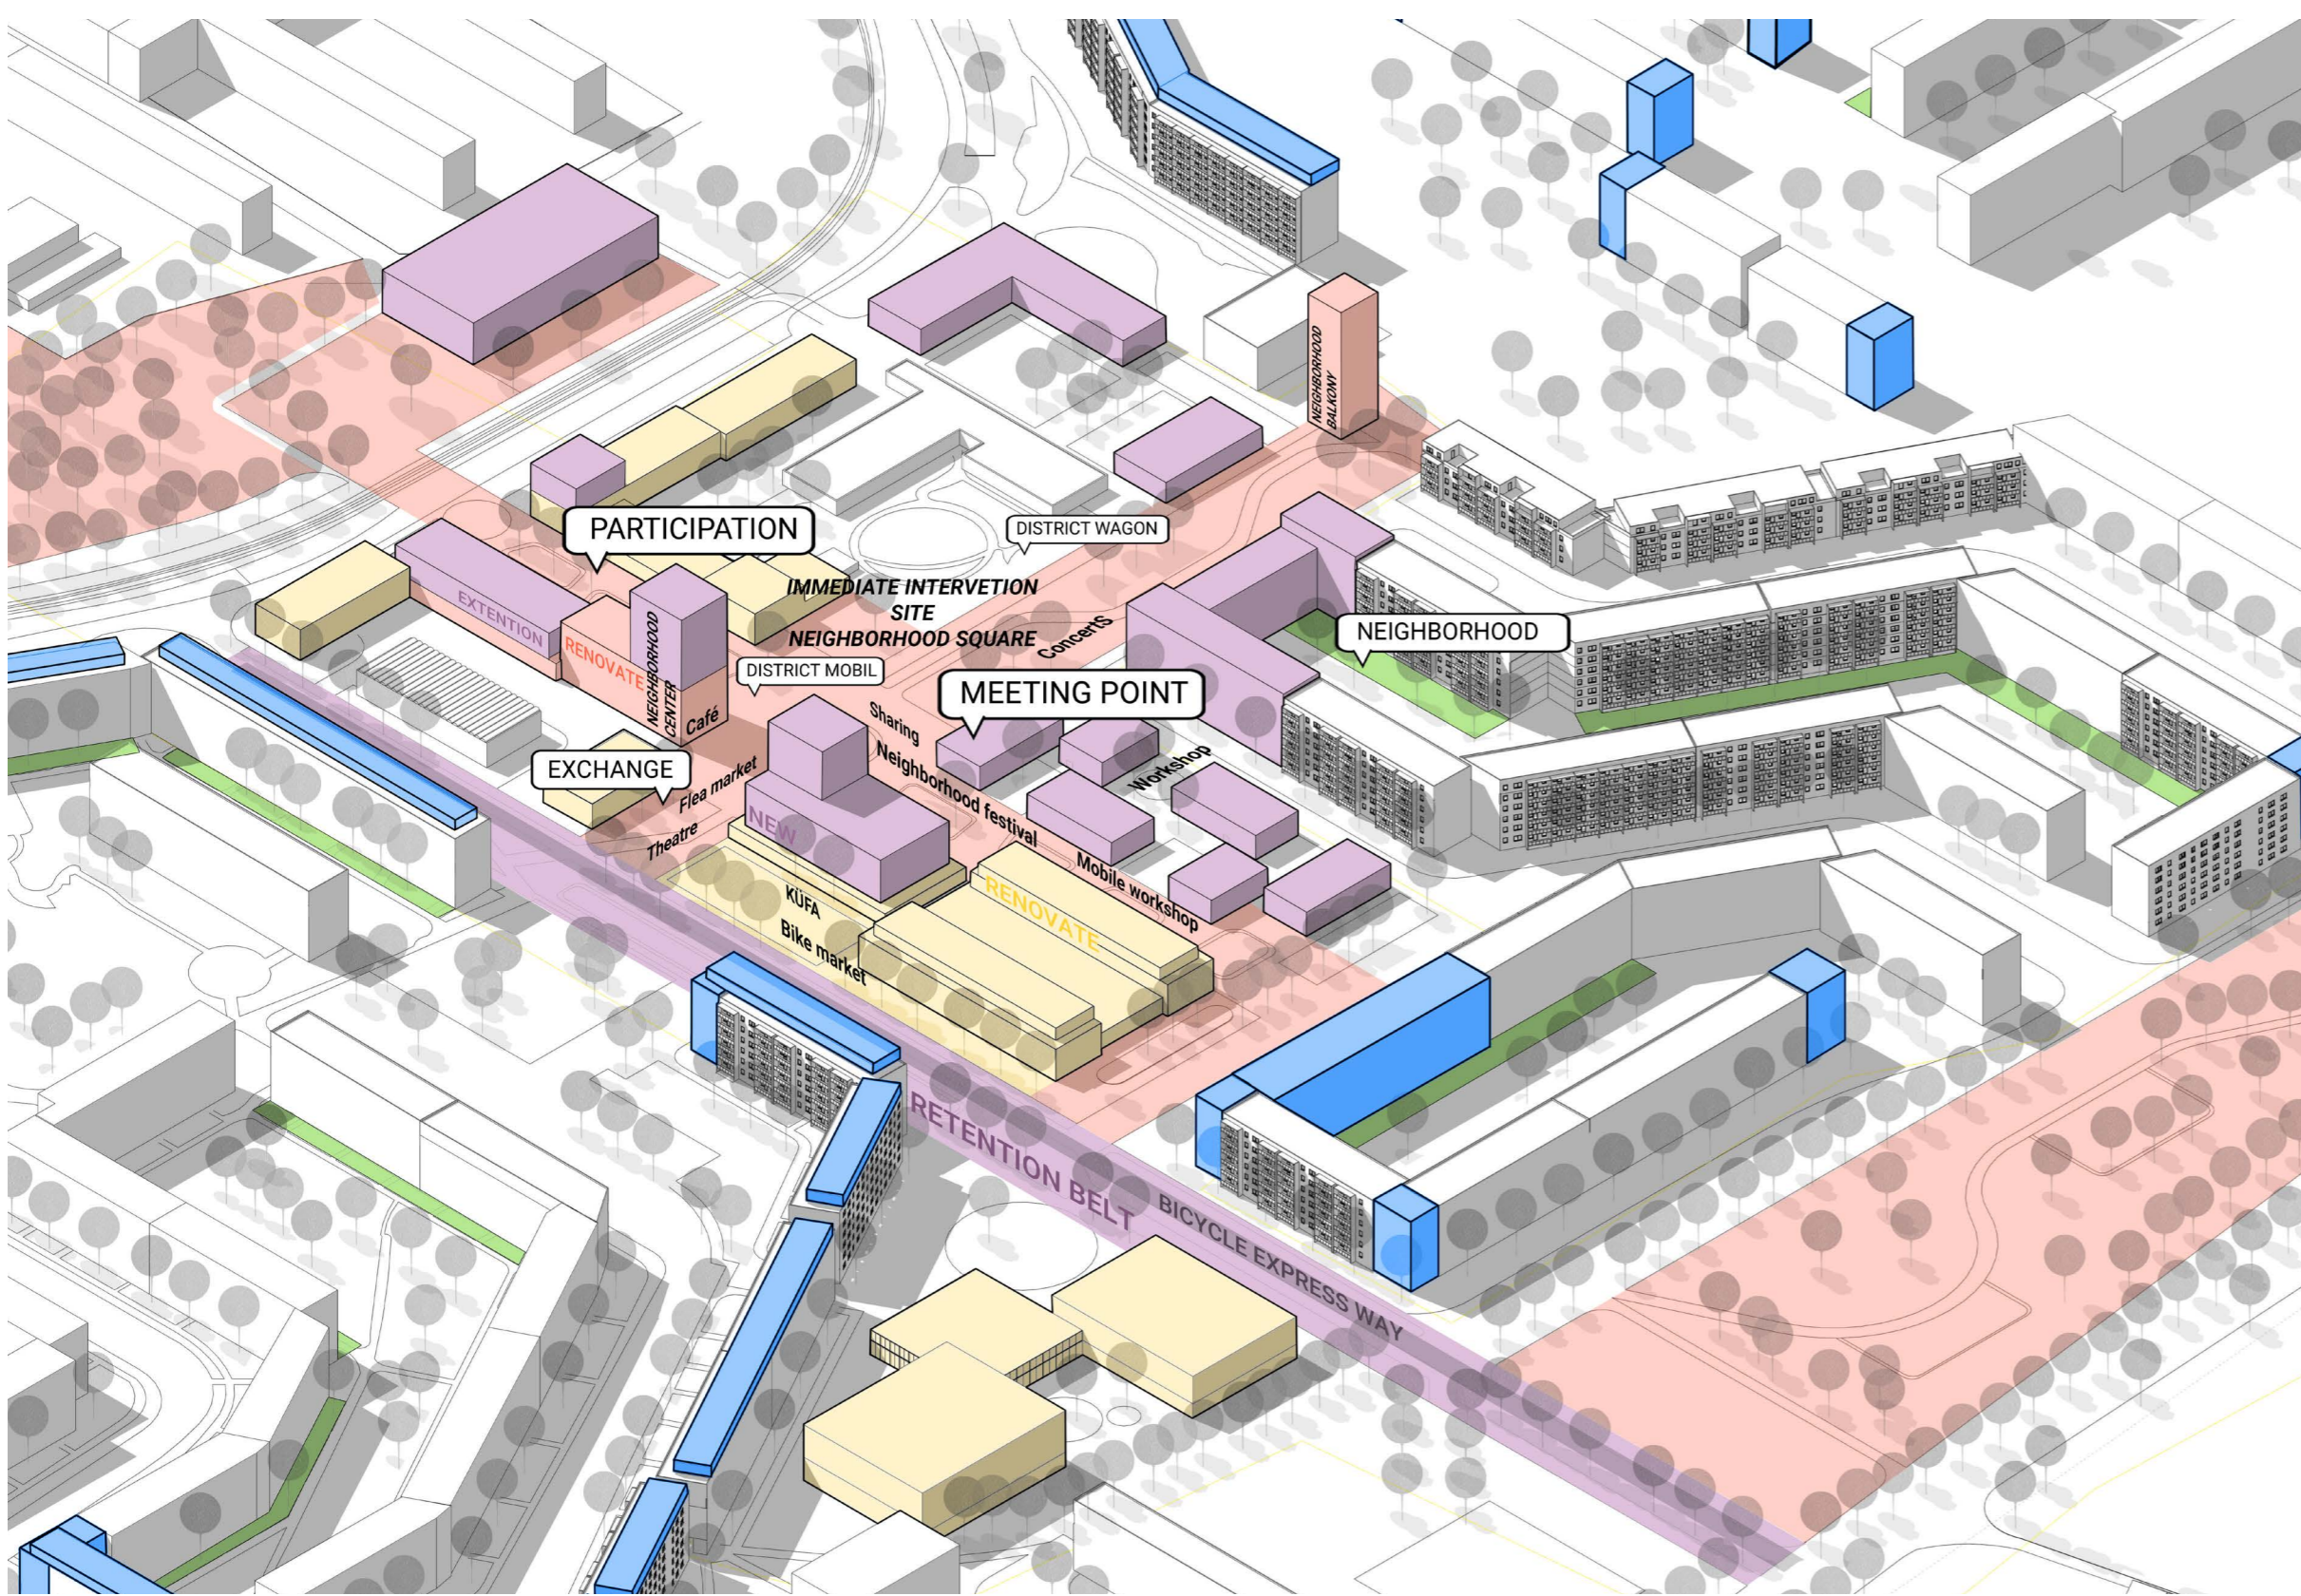

INTERMEDIATE USE CONCEPT ISOMETRICS

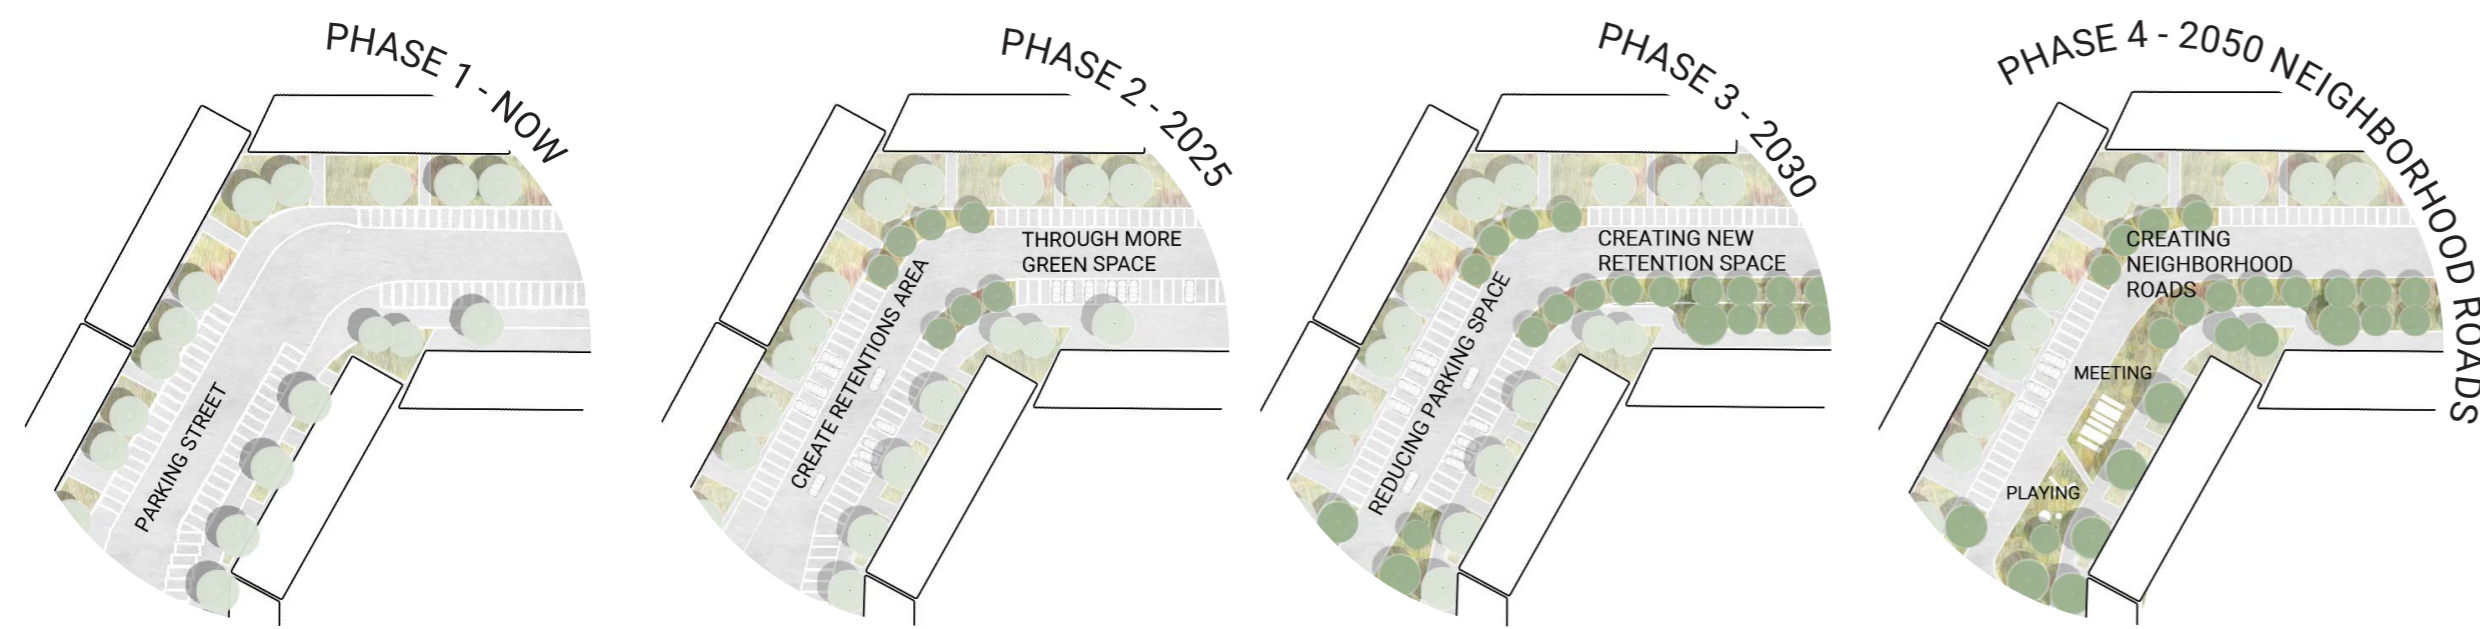

PHASE PLAN NEIGHBORHOOD ROADS

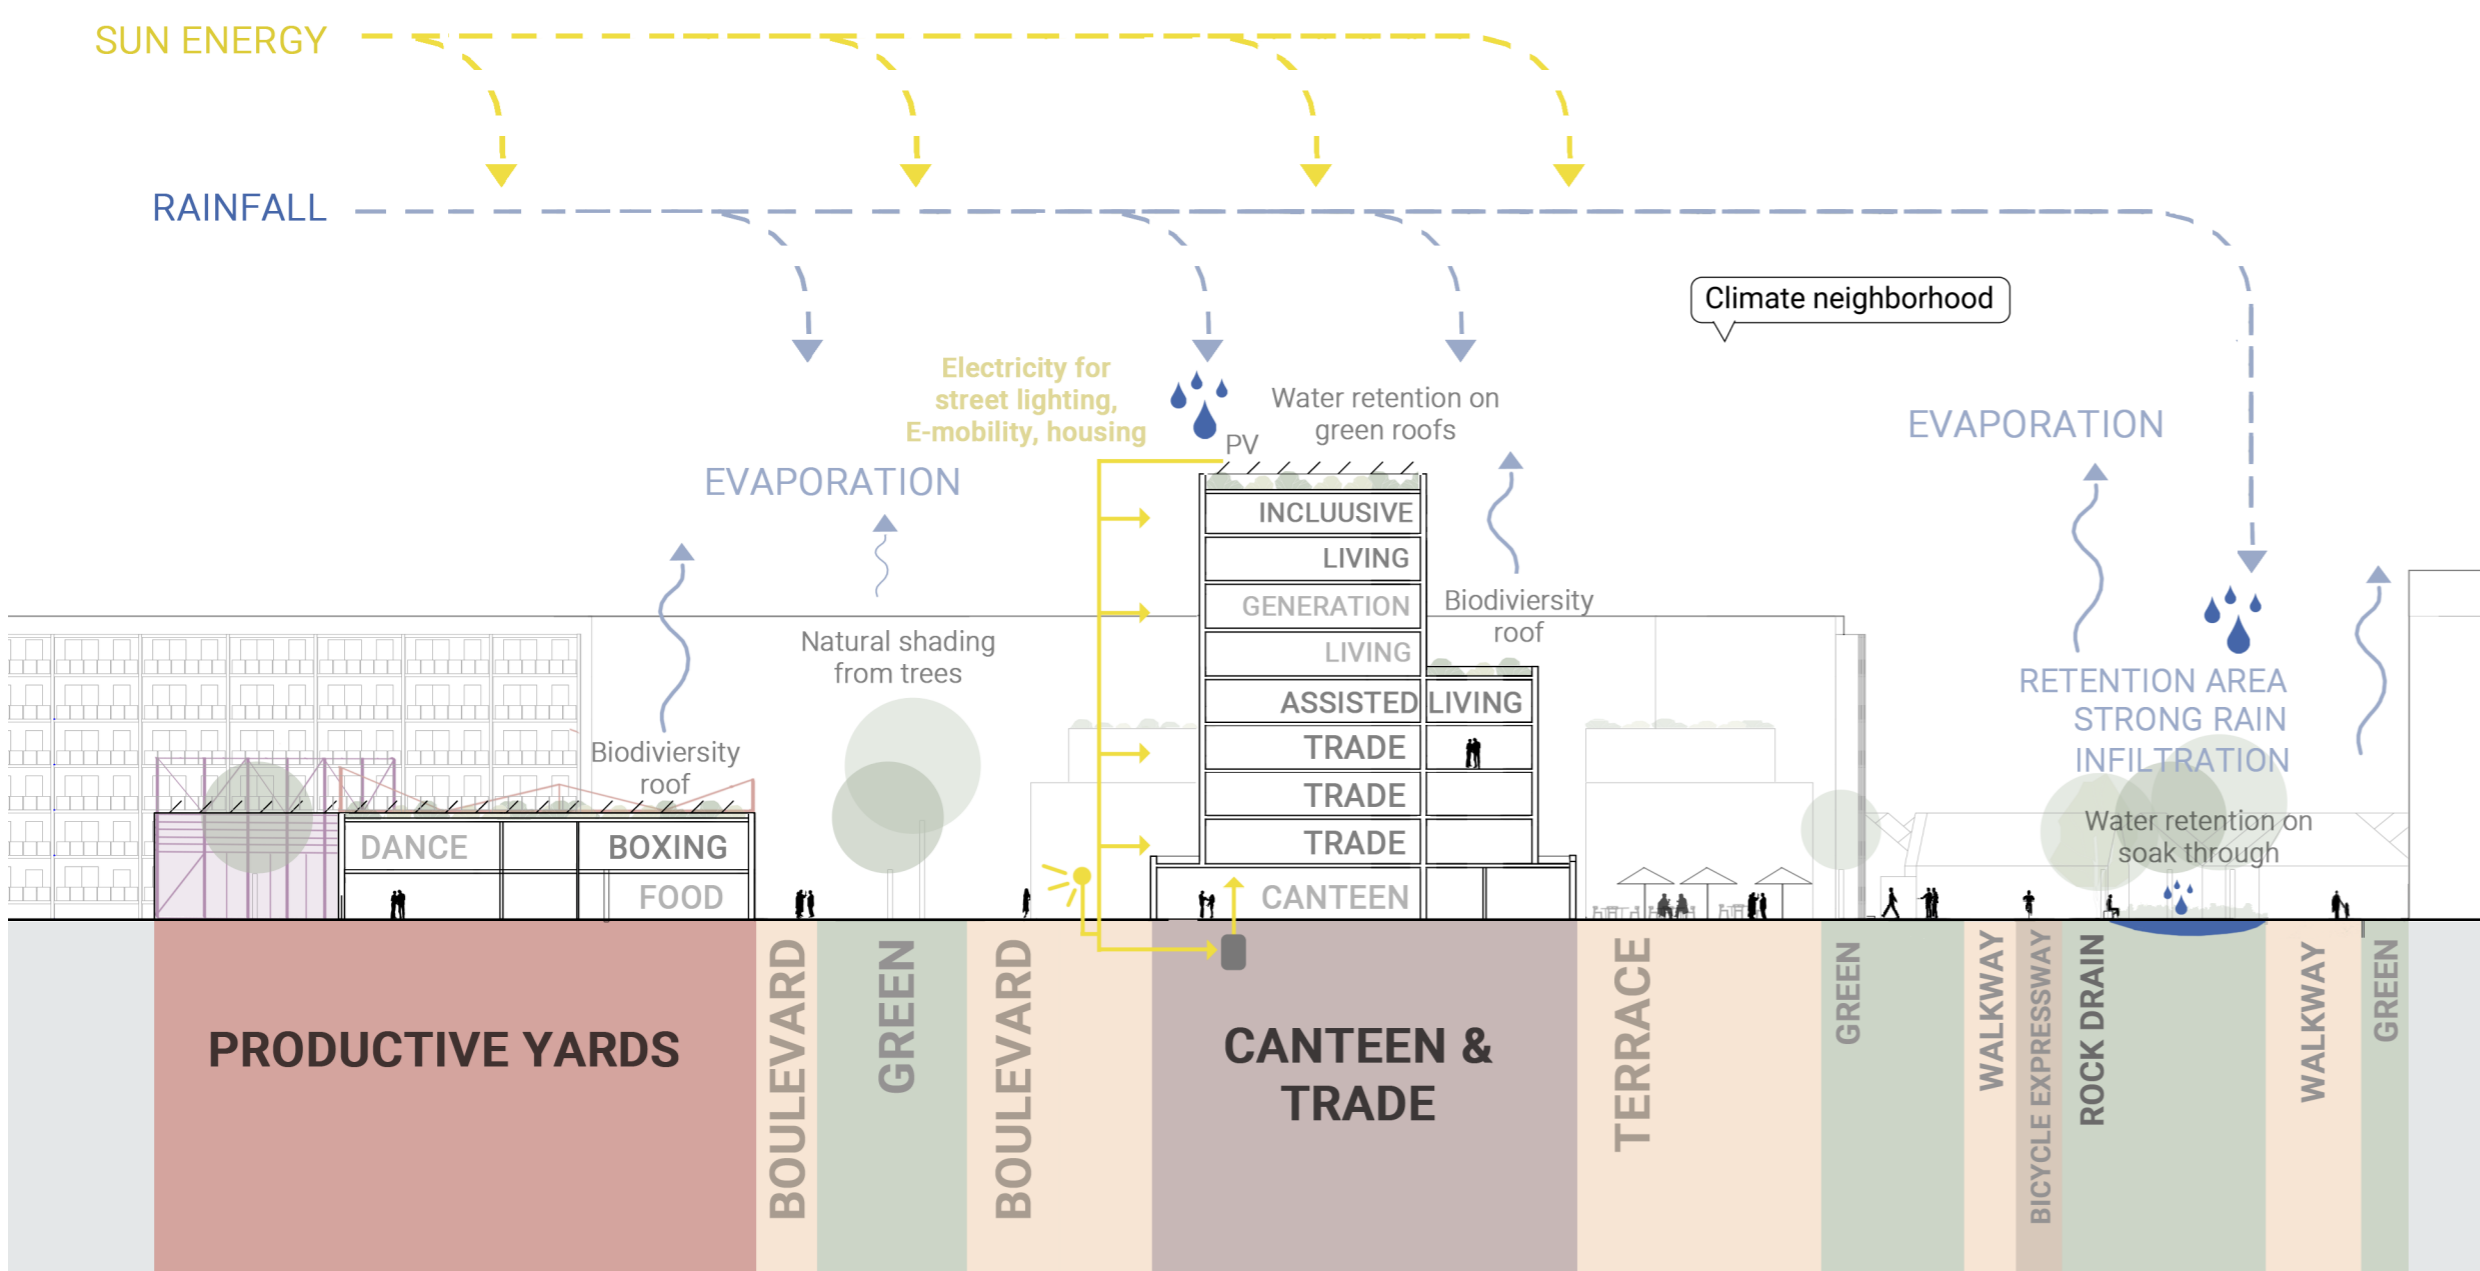

CROSS SECTION 1.500

PHASE PLAN WK 7

PHASE 1 - NOW

- CREATE INTERVENTIONS IMMEDIATELY
- > Local measures: neighborhood cart for neighborhood participation, start actions: flea market, neighborhood festival, meeting points, courses and more
- > Mobile measures: neighborhood mobile / info cart
- USE CANTEN UNTIL RENOVATION OF DISTRICT CENTER IS COMPLETED

PHASE 2 - 2025

- RENOVATE BUILDINGS AROUND THE DISTRICT CENTER
- BUILD THE SCHOOL

PHASE 3 - 2030

- BUILD THE NEW CONSTRUCTION
- BUILD RETENTION BELT
- BUILD MOBILITY HUBS
- BUILD DISTRICT GARAGES

PHASE 4 - 2050

- BUILD STOREY ADDITION
- BUILD PRIVAT GARDENS



DISTRICT INFORMATION CART



DISTRICT INFORMATION WAGON



PERSPECTIVE SCHOOL I ANNEX TO BICYCLE EXPRESSWAY