





perspective view from the pedestrian- and bicycle-bridge with view of the park

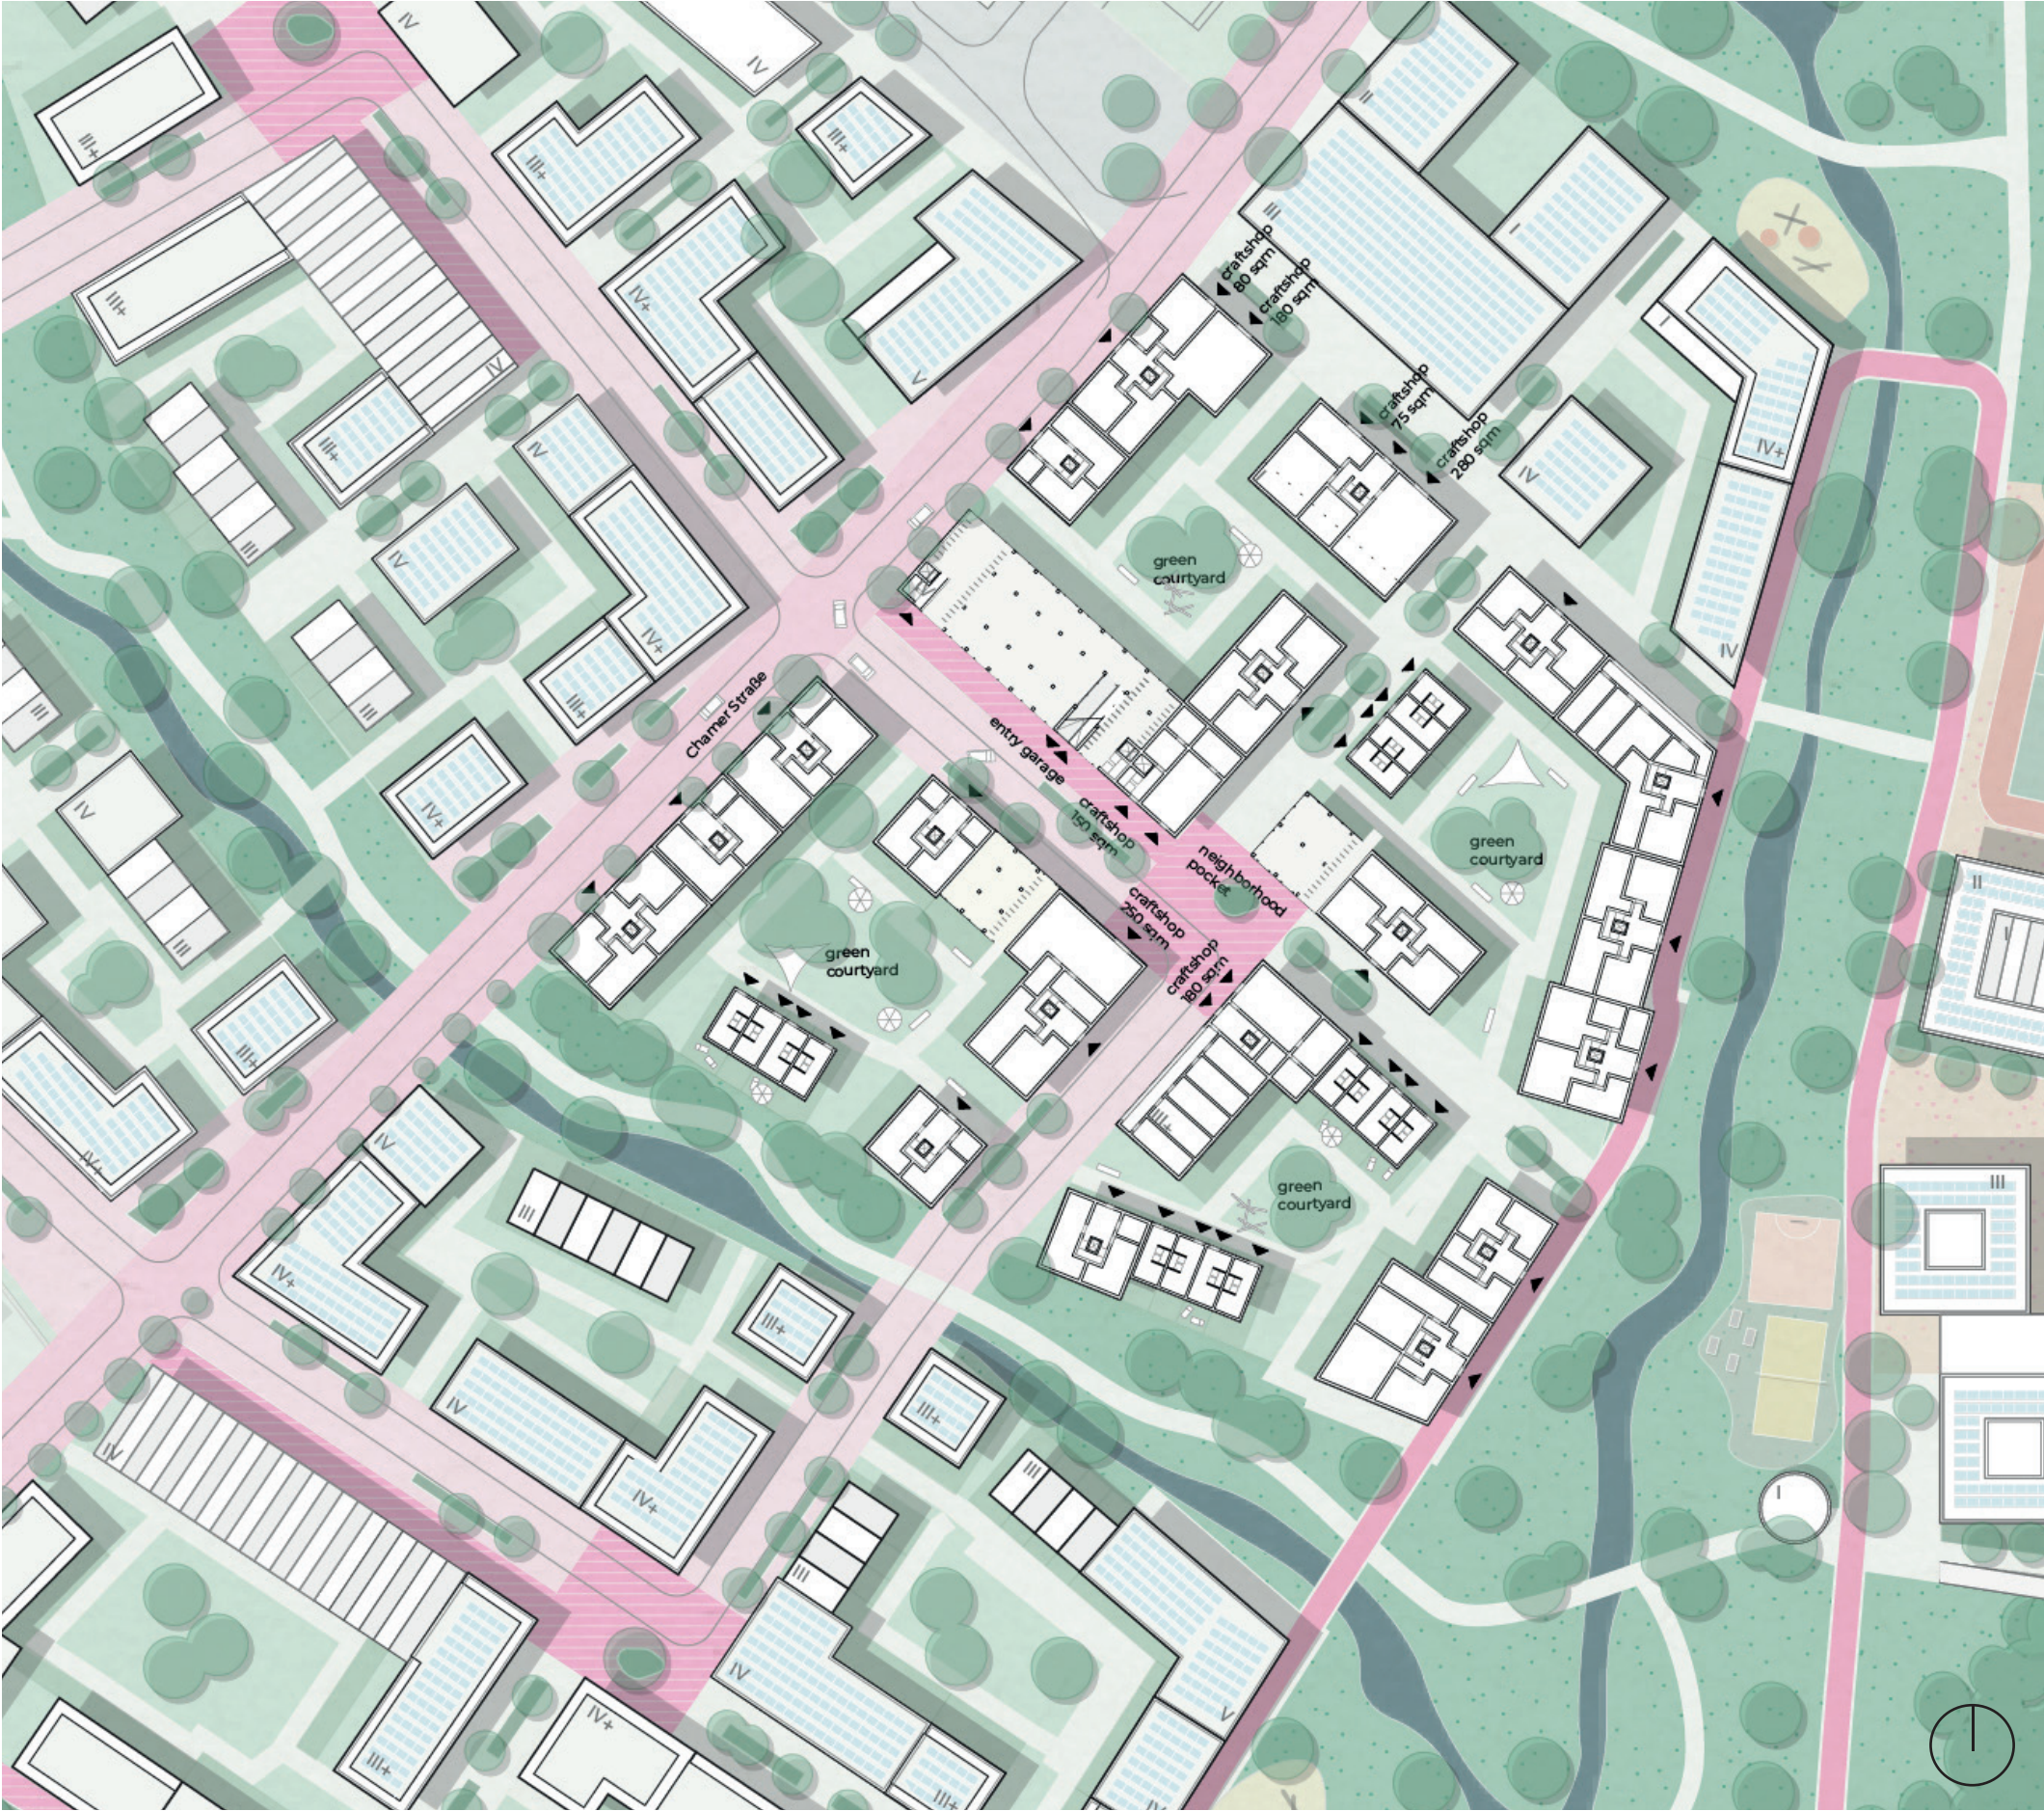


zoom-in neighborhood island 1:1,000

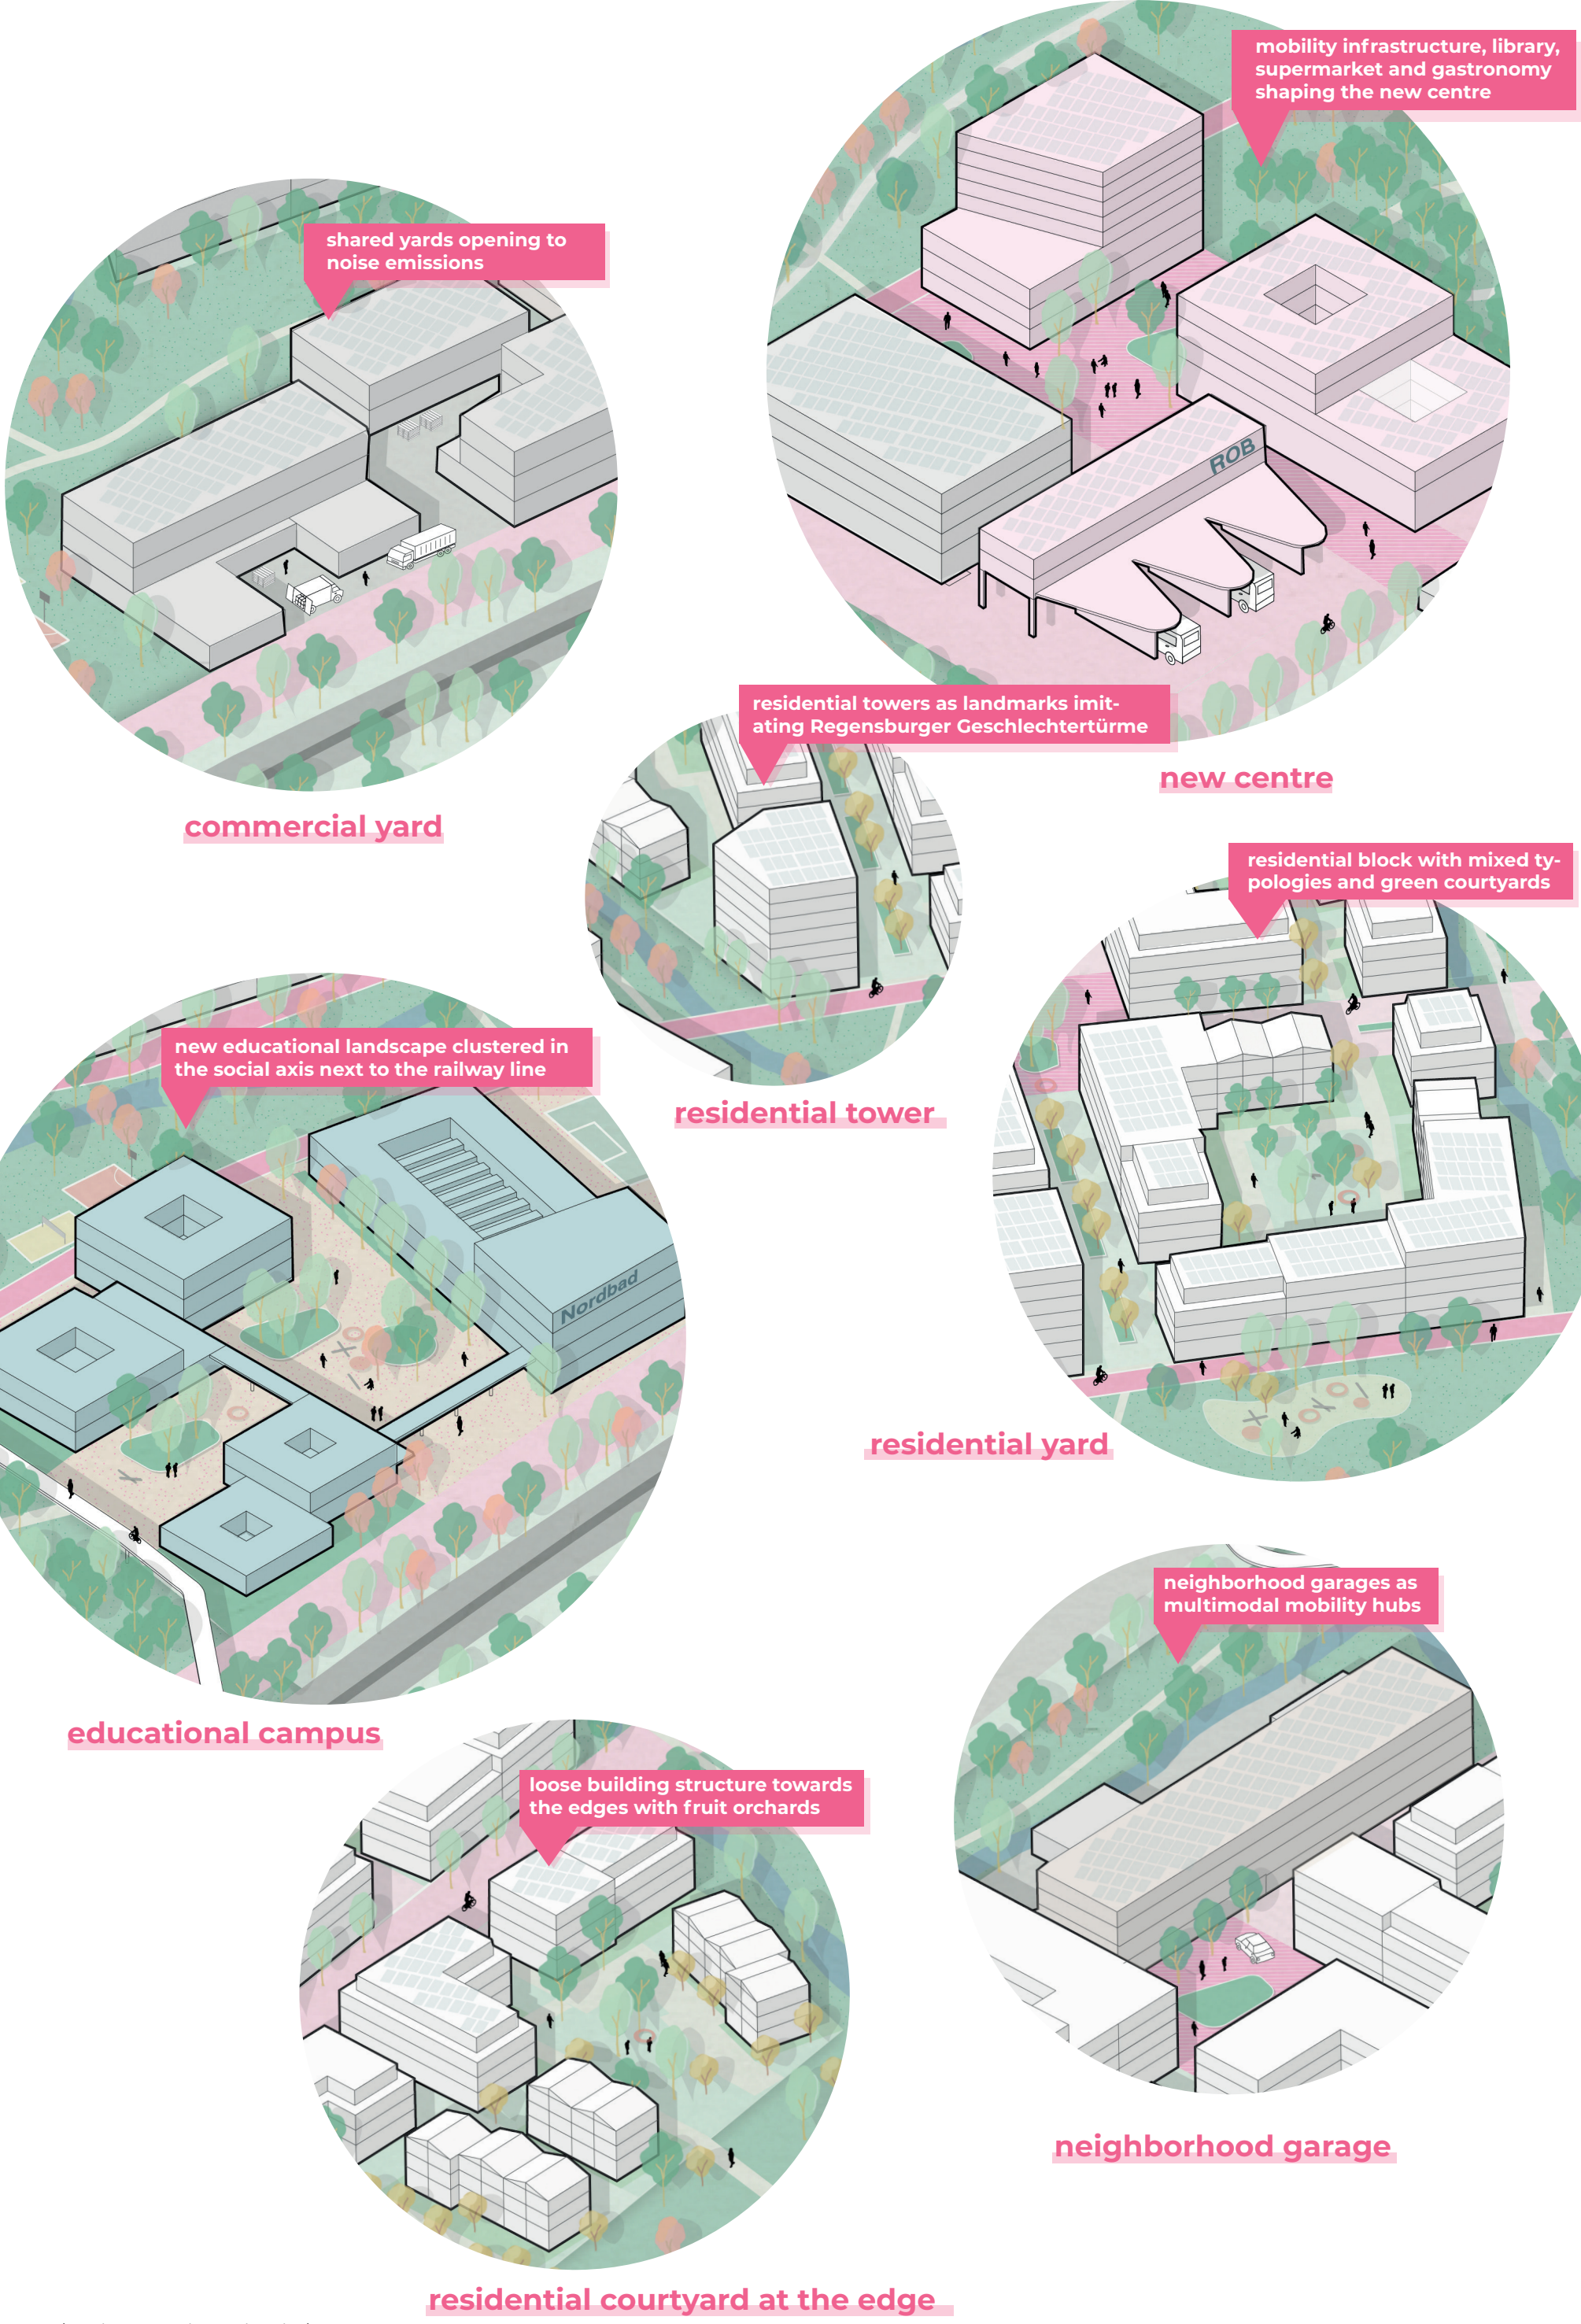

typologies: main principles



perspective new centre

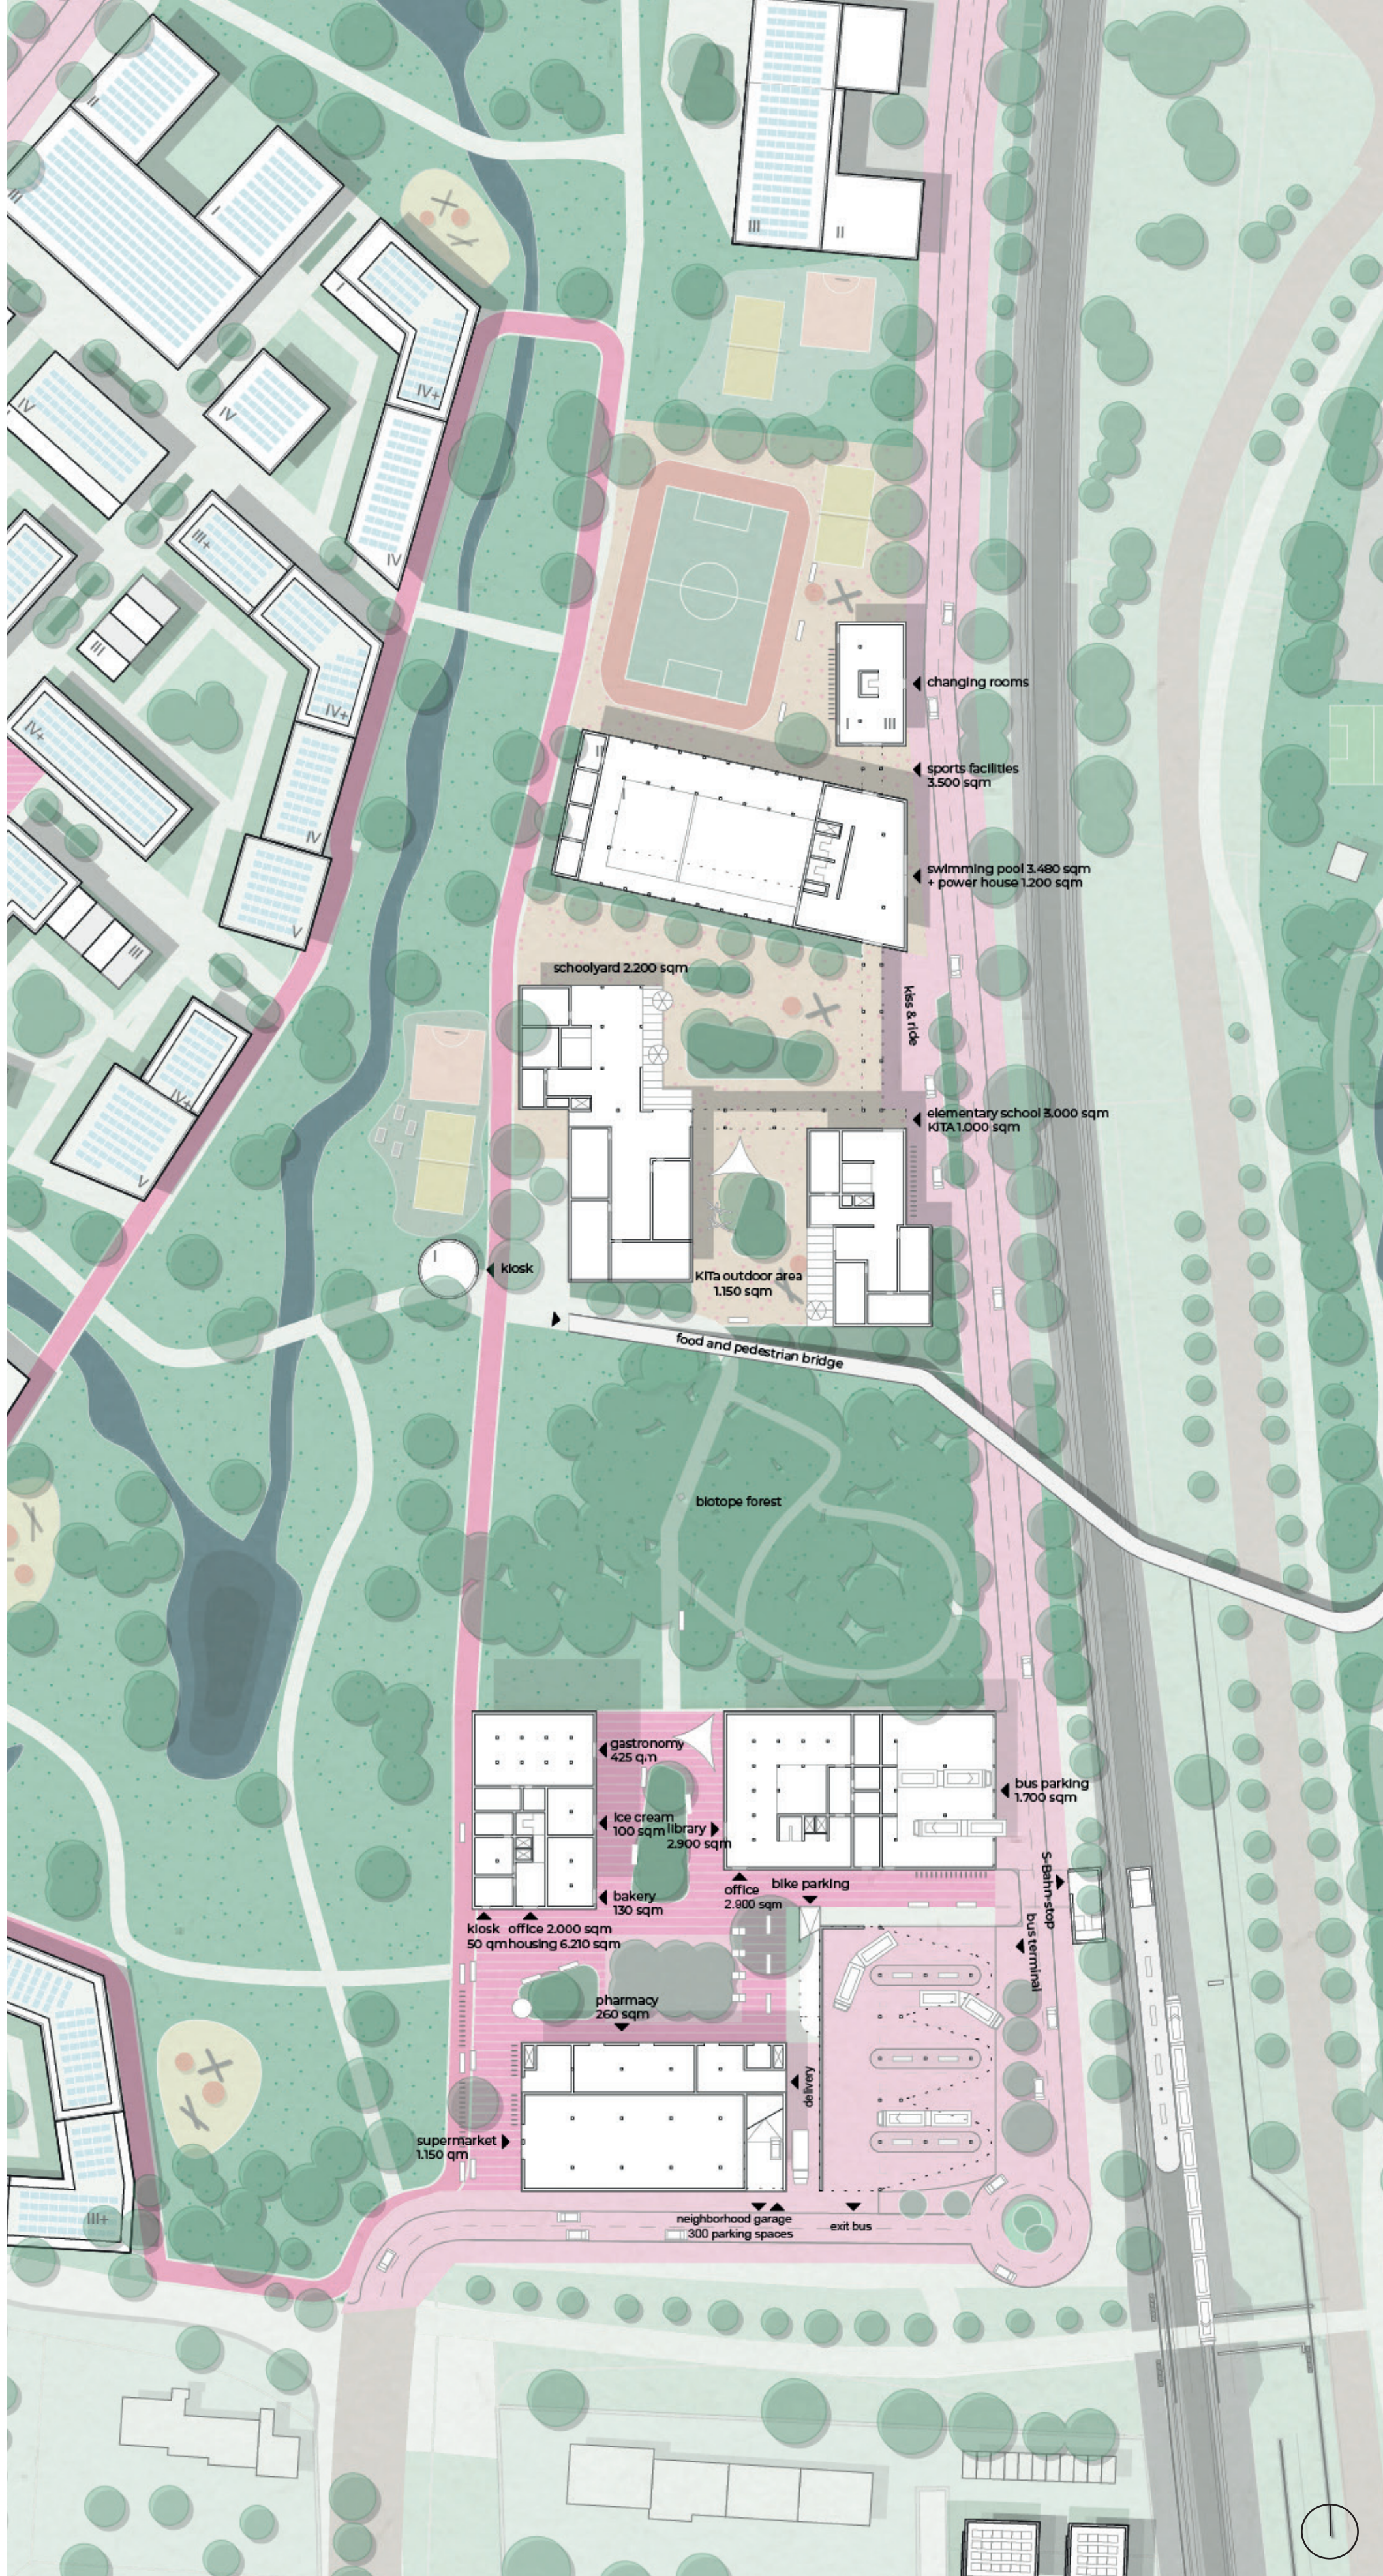

zoom-in new centre 1:1,000