




Design incorporation into the viewing space

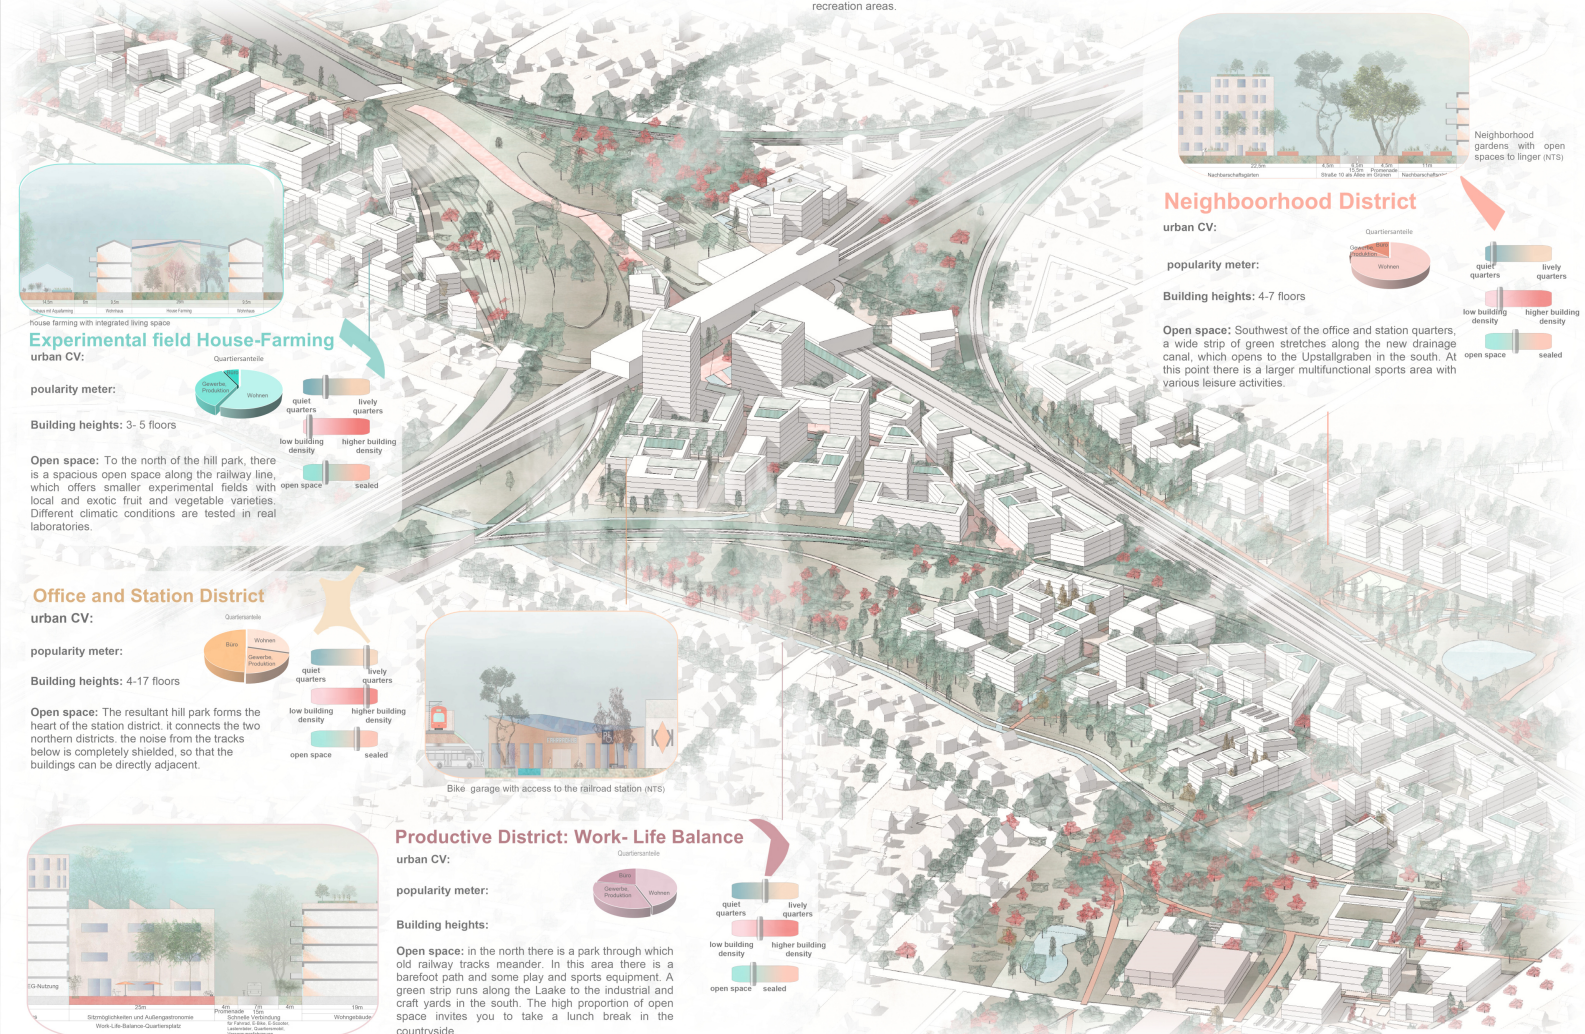

Neighborhood District

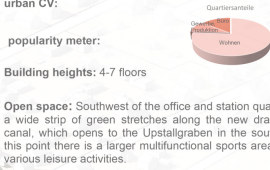

Experimental field House-Farming

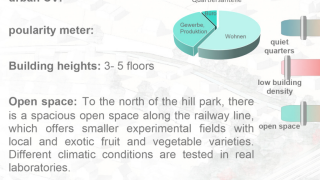

Office and Station District



Productive District: Work-Life Balance

