




Munich METROpolis: Project Site

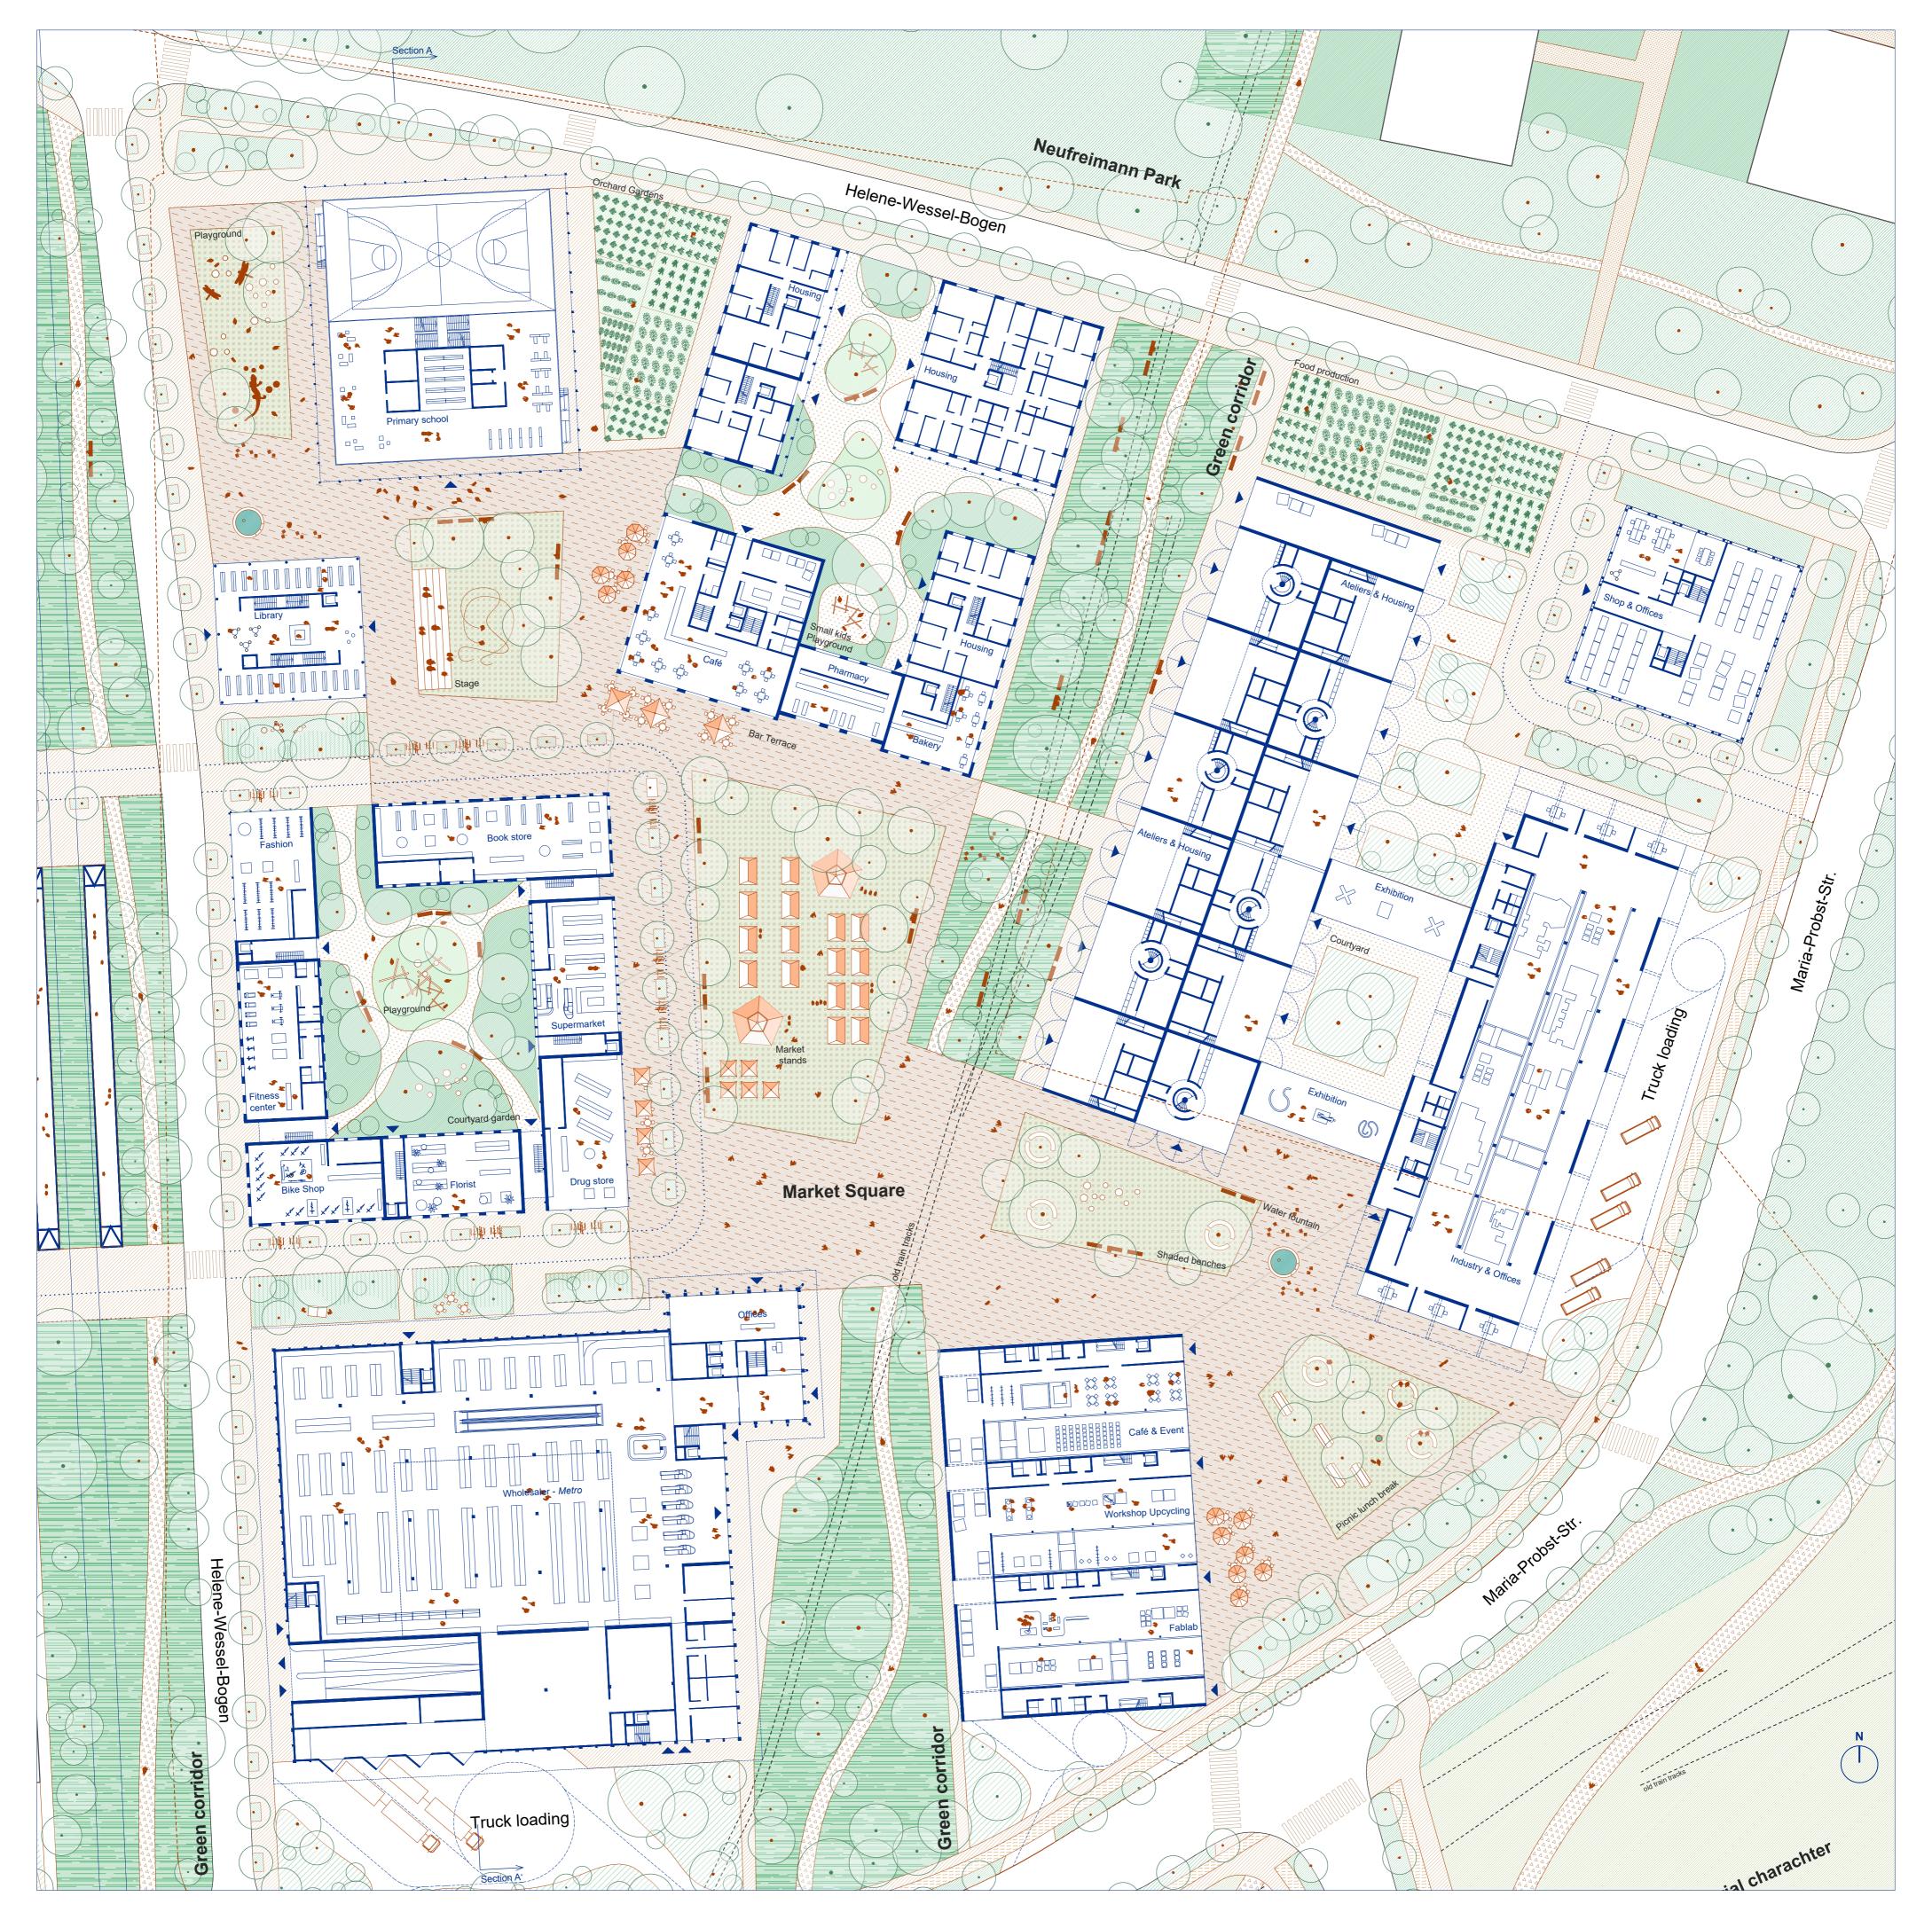


2

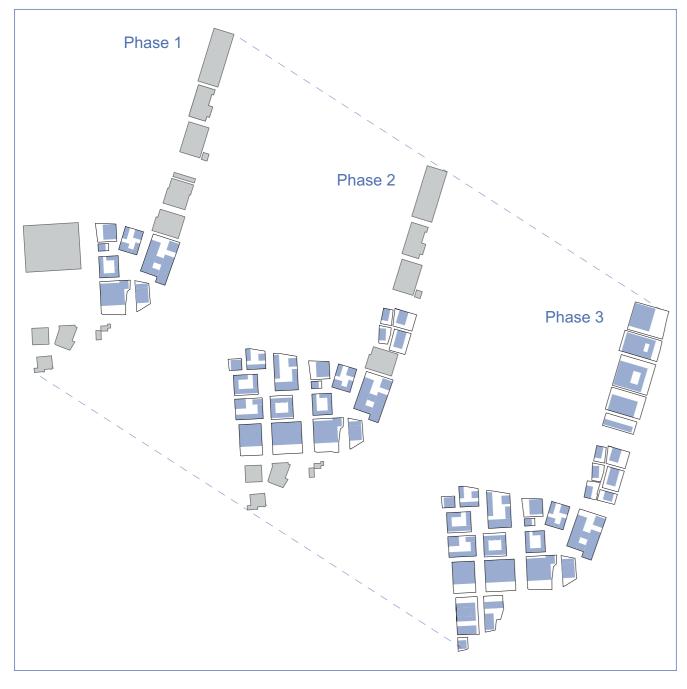

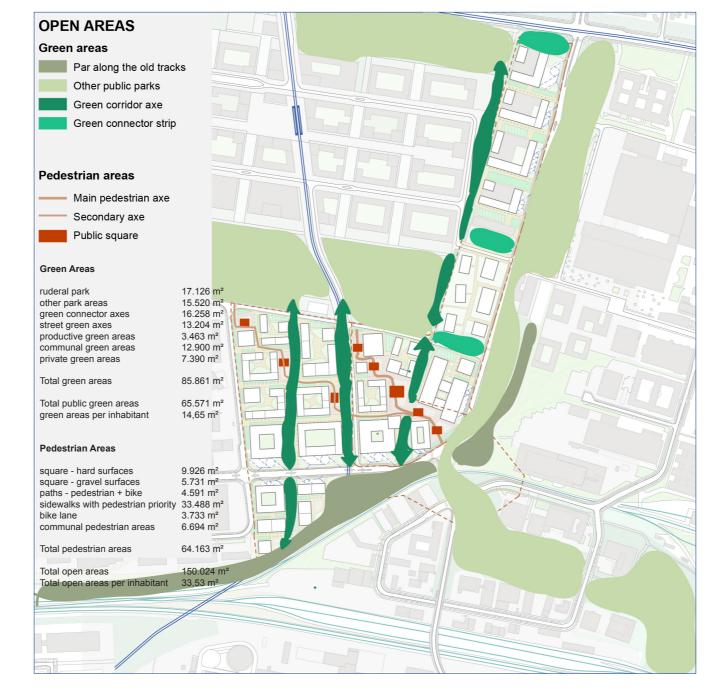

Open Space Concept 1:7500

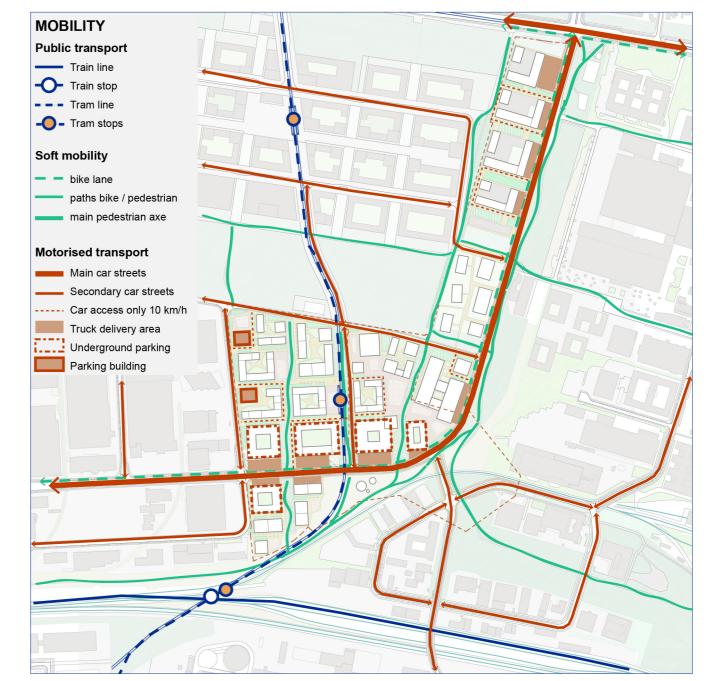

Mobility Concept 1:7500